


SUPTO TOPOGRAFIC

IN SCOPUL : INTOCMIRE PUZ

Sc 1:500

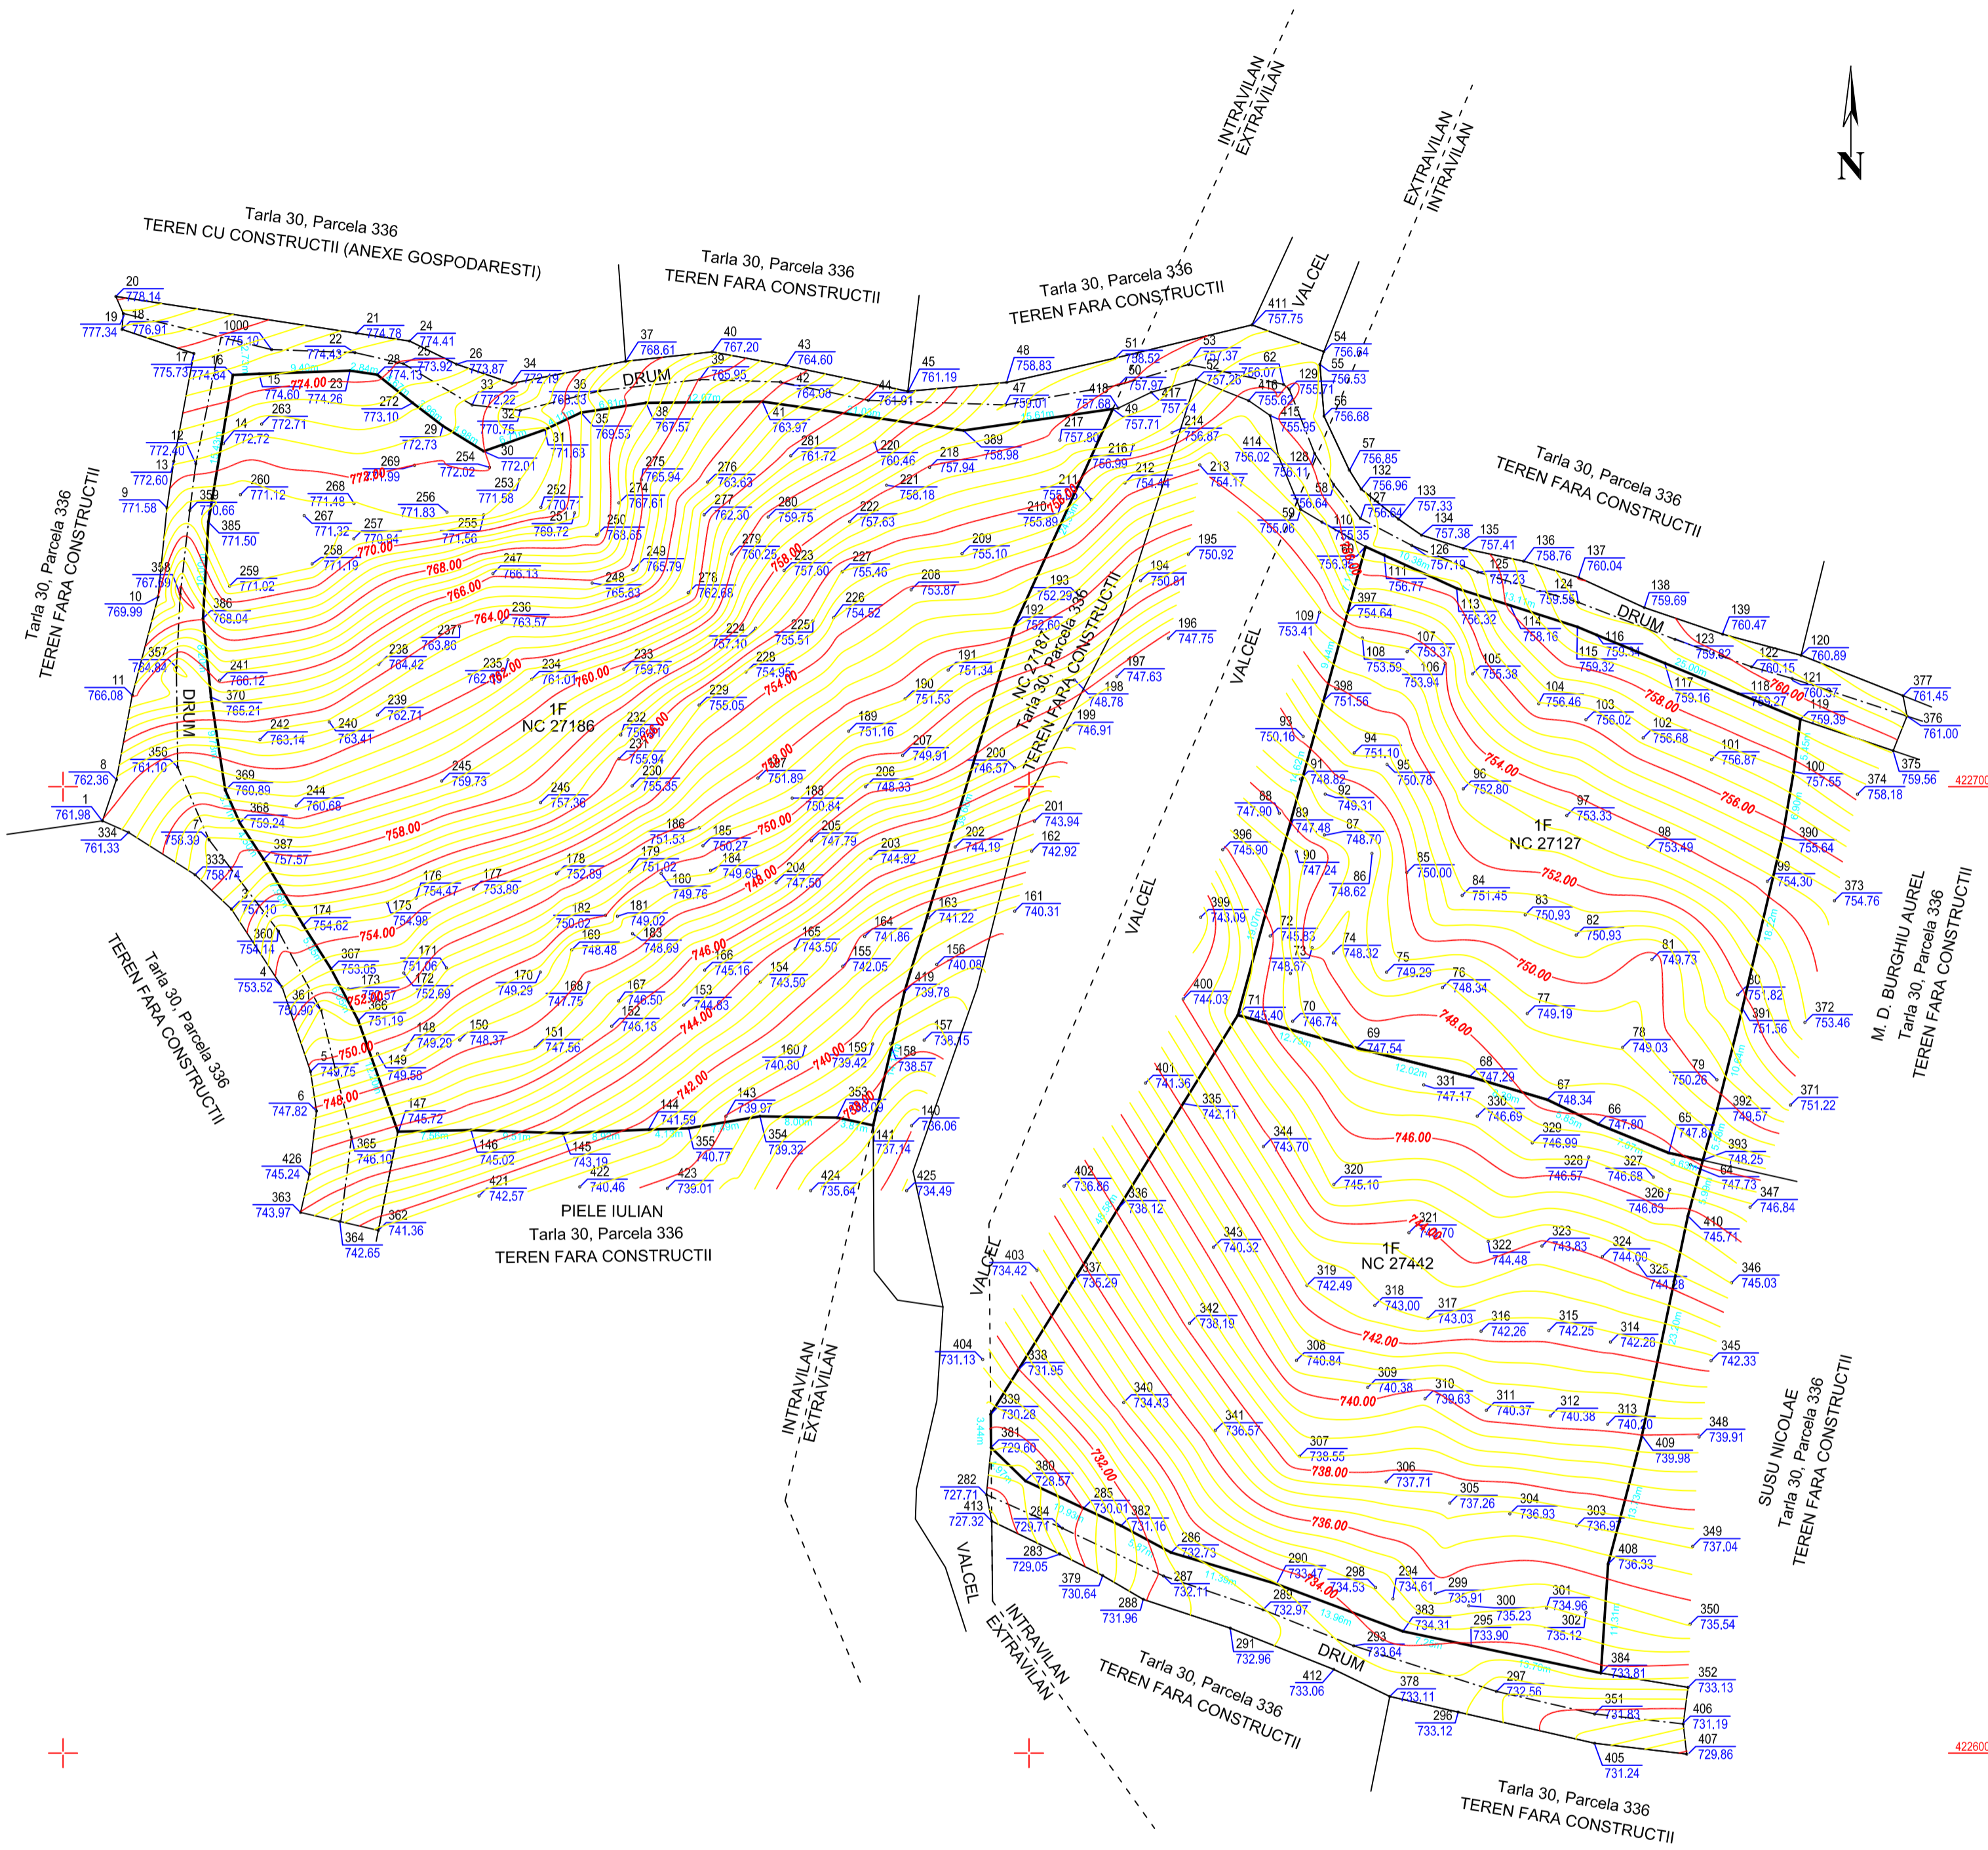

LEGENDA

- Gard lemn
- Gard plasa
- Ax drum
- Limita drum
- Stalp de beton
- Vecini
- Puncte de cota

SISTEM DE PROIECTIE STEREO 70
SISTEM DE COTE MAREA NEAGRA 1975

EXECUTANT

SC TOPO ARTITUDE SRL Aut.: Seria RO-B-J Nr. 1392
ing. PIELE Florina Aut.: Seria RO-B-F Nr. 2005

Masurat	ing. PIELE Florina
Desenat	ing. PIELE Florina
Verificat	ing. PIELE Florina

BENEFICIARI

COMUNA VALEA DOFTANEI
NC 27186, NC 27127, NC 27442
Adresa: Jud. Prahova, com. Valea Doftanei, sat Tesila, pct. "Rusu cu Lacuri", Tarla 30, Parcela 336

Titlu proiect:

Suport topografic in vederea intocmire PUZ pentru imobilele cu NC 27186, NC 27127 si NC 27442 din **Jud. Prahova, com. Valea Doftanei, sat Tesila, pct. "Rusu cu Lacuri", Tarla 30, Parcela 336**

Plansa nr.

1