

SUPORT TOPOGRAFIC PENTRU PLAN DE SITUATIE

SC 1 : 500

JUD. PRAHOVA
 TERITORIUL: Com. VALEA DOFTANEI, Sat TRAISTENI, T.69 F1072 - INTRAVILAN
 NUME PROPRIETAR: ION TEODORA, ION VALENTIN LUCIAN
 ACT DE PROP.: Contract de Vanzare Cumparare Nr.2236/18.08.2023
 NUMARUL CADASTRAL AL BUNULUI IMOBIL: 21988
 CARTEA FUNCIARA Nr. 21988
 Sup. MAS. NR.CAD. 21988 : 1597mp
TOTAL ZONA STUDIATA : 1869mp

INVENTAR DE COORDONATE NR. CAD. 21988

Nr. Pct.	Coordonate pct. de contur		Lungimi laturi D(i,i+1)
	X [m]	Y [m]	
9	426188.354	557481.225	14.01
10	426193.144	557494.386	17.37
11	426199.279	557510.641	13.67
12	426203.915	557523.497	16.41
13	426189.297	557530.958	12.49
14	426178.192	557536.679	6.10
15	426172.842	557539.604	46.59
16	426156.588	557495.937	7.29
18	426163.132	557492.689	7.65
19	426170.097	557489.531	4.56
20	426174.198	557487.543	15.50

S=1597mp

INVENTAR DE COORDONATE ZONA STUDIATA

Nr. Pct.	Coordonate pct. de contur		Lungimi laturi D(i,i+1)
	X [m]	Y [m]	
1	426148.003	557497.611	3.68
2	426146.576	557494.221	4.80
3	426150.831	557491.991	4.80
4	426155.086	557489.761	15.93
5	426169.697	557483.425	15.23
6	426183.733	557477.519	7.72
7	426190.846	557474.526	5.05
8	426192.954	557479.115	5.06
9	426188.354	557481.225	14.01
10	426193.144	557494.386	17.37
11	426199.279	557510.641	13.67
12	426203.915	557523.497	16.41
13	426189.297	557530.958	12.49
14	426178.192	557536.679	6.10
15	426172.842	557539.604	46.59
16	426156.588	557495.937	8.58
17	426148.557	557498.928	1.43

S=1869mp

INVENTAR DE COORDONATE drum (Strada CONSTANTIN BRANCOVEANU)

Nr. Pct.	Coordonate pct. de contur		Lungimi laturi D(i,i+1)
	X [m]	Y [m]	
1	426148.003	557497.611	3.69
2	426146.576	557494.221	4.80
3	426150.831	557491.991	4.80
4	426155.086	557489.761	15.93
5	426169.697	557483.425	15.23
6	426183.733	557477.519	7.72
7	426190.846	557474.526	5.05
8	426192.954	557479.115	5.06
9	426188.354	557481.225	15.50
20	426174.198	557487.543	4.56
19	426170.097	557489.531	7.65
18	426163.132	557492.689	7.29
16	426156.588	557495.937	8.58
17	426148.557	557498.928	1.43

S=272mp

PRODUCED BY AN AUTODESK EDUCATIONAL PRODUCT

SUPORT TOPOGRAFIC PENTRU PLAN DE SITUATIE

SC 1 : 500

JUD. PRAHOVA
 TERITORIUL: Com. VALEA DOFTANEI, Sat TRAISTENI, T.69 F1072 - INTRAVILAN
 NUME PROPRIETAR: ION TEODORA, ION VALENTIN LUCIAN
 ACT DE PROP.: Contract de Vanzare Cumparare Nr.2236/18.08.2023
 NUMARUL CADASTRAL AL BUNULUI IMOBIL: 21988
 CARTEA FUNCIARA Nr. 21988
 Sup. MAS. NR.CAD. 21988 : 1597mp
TOTAL ZONA STUDIATA : 1869mp

INVENTAR DE COORDONATE NR. CAD. 21988

Nr. Pct.	Coordonate pct. de contur		Lungimi laturi D(i,i+1)
	X [m]	Y [m]	
9	426188.354	557481.225	14.01
10	426193.144	557494.386	17.37
11	426199.279	557510.641	13.67
12	426203.915	557523.497	16.41
13	426189.297	557530.958	12.49
14	426178.192	557536.679	6.10
15	426172.842	557539.604	46.59
16	426156.588	557495.937	7.29
18	426163.132	557492.689	7.65
19	426170.097	557489.531	4.56
20	426174.198	557487.543	15.50

S=1597mp

INVENTAR DE COORDONATE ZONA STUDIATA




Nr. Pct.	Coordonate pct. de contur		Lungimi laturi D(i,i+1)
	X [m]	Y [m]	
1	426148.003	557497.611	3.68
2	426146.576	557494.221	4.80
3	426150.831	557491.991	4.80
4	426155.086	557489.761	15.93
5	426169.697	557483.425	15.23
6	426183.733	557477.519	7.72
7	426190.846	557474.526	5.05
8	426192.954	557479.115	5.06
9	426188.354	557481.225	14.01
10	426193.144	557494.386	17.37
11	426199.279	557510.641	13.67
12	426203.915	557523.497	16.41
13	426189.297	557530.958	12.49
14	426178.192	557536.679	6.10
15	426172.842	557539.604	46.59
16	426156.588	557495.937	8.58
17	426148.557	557498.928	1.43

S=1869mp

INVENTAR DE COORDONATE drum (Strada CONSTANTIN BRANCOVEANU)

Nr. Pct.	Coordonate pct. de contur		Lungimi laturi D(i,i+1)
	X [m]	Y [m]	
1	426148.003	557497.611	3.69
2	426146.576	557494.221	4.80
3	426150.831	557491.991	4.80
4	426155.086	557489.761	15.93
5	426169.697	557483.425	15.23
6	426183.733	557477.519	7.72
7	426190.846	557474.526	5.05
8	426192.954	557479.115	5.06
9	426188.354	557481.225	15.50
20	426174.198	557487.543	4.56
19	426170.097	557489.531	7.65
18	426163.132	557492.689	7.29
16	426156.588	557495.937	8.58
17	426148.557	557498.928	1.43

S=272mp

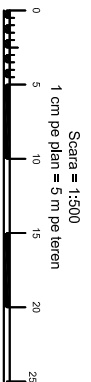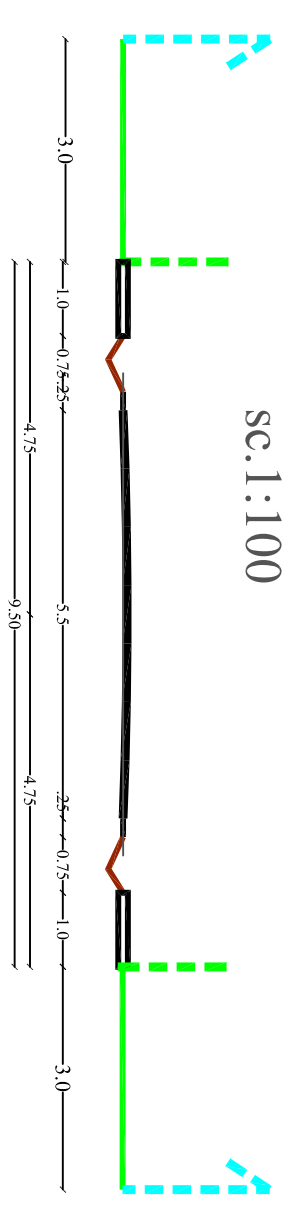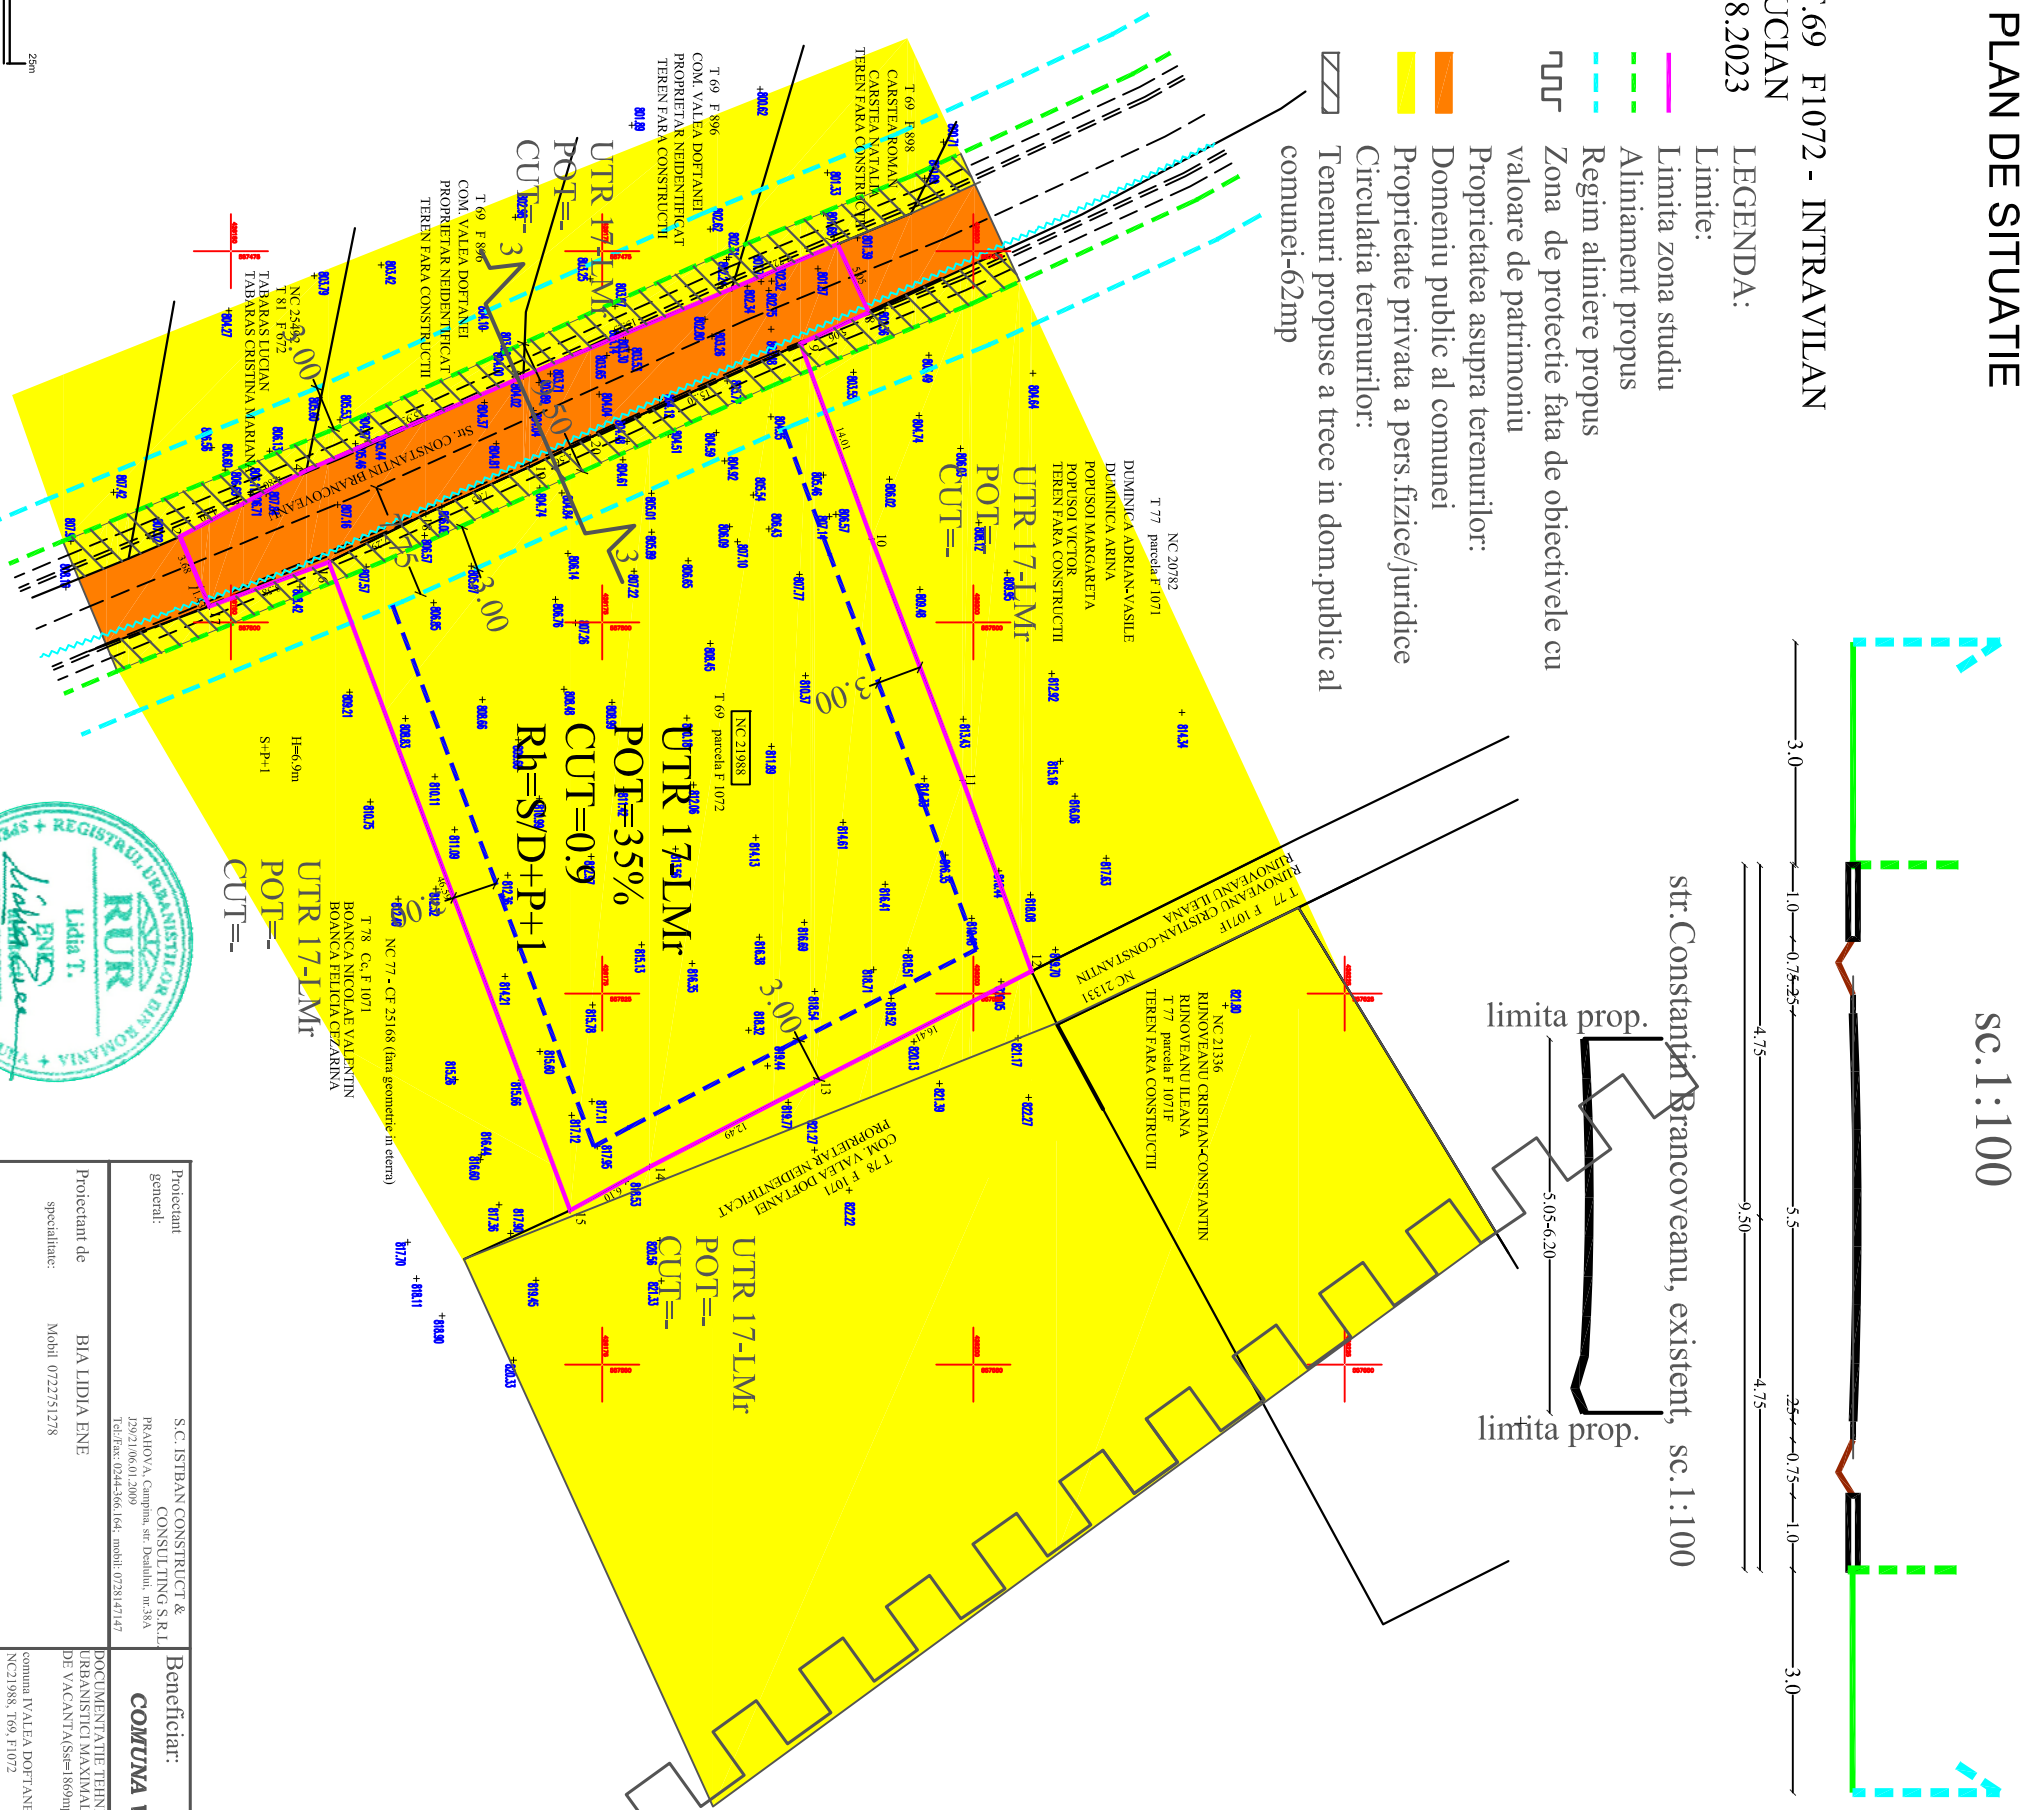

PRODUCED BY AN AUTODESK EDUCATIONAL PRODUCT

PROTECTOR GENERAL:	S. C. ISTBAN CONSTRUCT & CONSULTING S.R.L.	PROTECTOR BENEFICIAR:	COMUNA VALEA DOFTANEI
PROTECTOR SPECIALIZAT:	PRAOVA, Campina, str. Dealuluc, nr.38A Tel: 0244-4366 (loc. mobil: 0729147147)	PROTECTOR DE PROIECTARE:	BIA LIDIA ENE Mobil: 0722751278
SPECIALIZAT:	DOCUMENTATIE TEHNICA PUIZ-STABILIRE INDICATORI URBANISTICI MAXIMALI PENTRU AMPLASARE 2 LOCUINTE DE VACANTAS (S=869mp)	DATA:	01.11.2024
NUME:	SEMNATURA:	TITLU PLANSA:	PROPRIETATEA ASUPRA TERENURILOR
ARB. LIDIA ENE		PLAN NR.:	A-4
ING. ISMATE ANDREI			



PRODUCED BY AN AUTODESK EDUCATIONAL PRODUCT