

3. REGLEMENTARI TEHNICO EDILITARE



UTR1A	POT=50%	UTR1	POT=-
"IS"	CUT=2.00	"Pl"	CUT=-
	RH=P+5		RH=-
UTR1A	POT=30%	UTR2	POT=20%
"SP"	CUT=0.60	"LMr"	CUT=0.5
	RH=P+1		RH=P+2

LEGENDA

- LIMITE**
- Limita intravilan existent
 - Limita UTR
 - Zona de studiu
 - Terenuri care genereaza PUZ
 - Aliniament

ECHIPARE EDILITARA - existent

- Linie electrica aeriana
- Linie electrica aeriana 20kV

FOLOSINTA TERENURILOR


- Ape

ECHIPARE EDILITARA - propus

- Extindere retea electrica
- Extindere conducta apa
- Bazine vidanjabile

REGLEMENTARI

- Zona de protectie LEA 24m/Lac Paltinu 10m

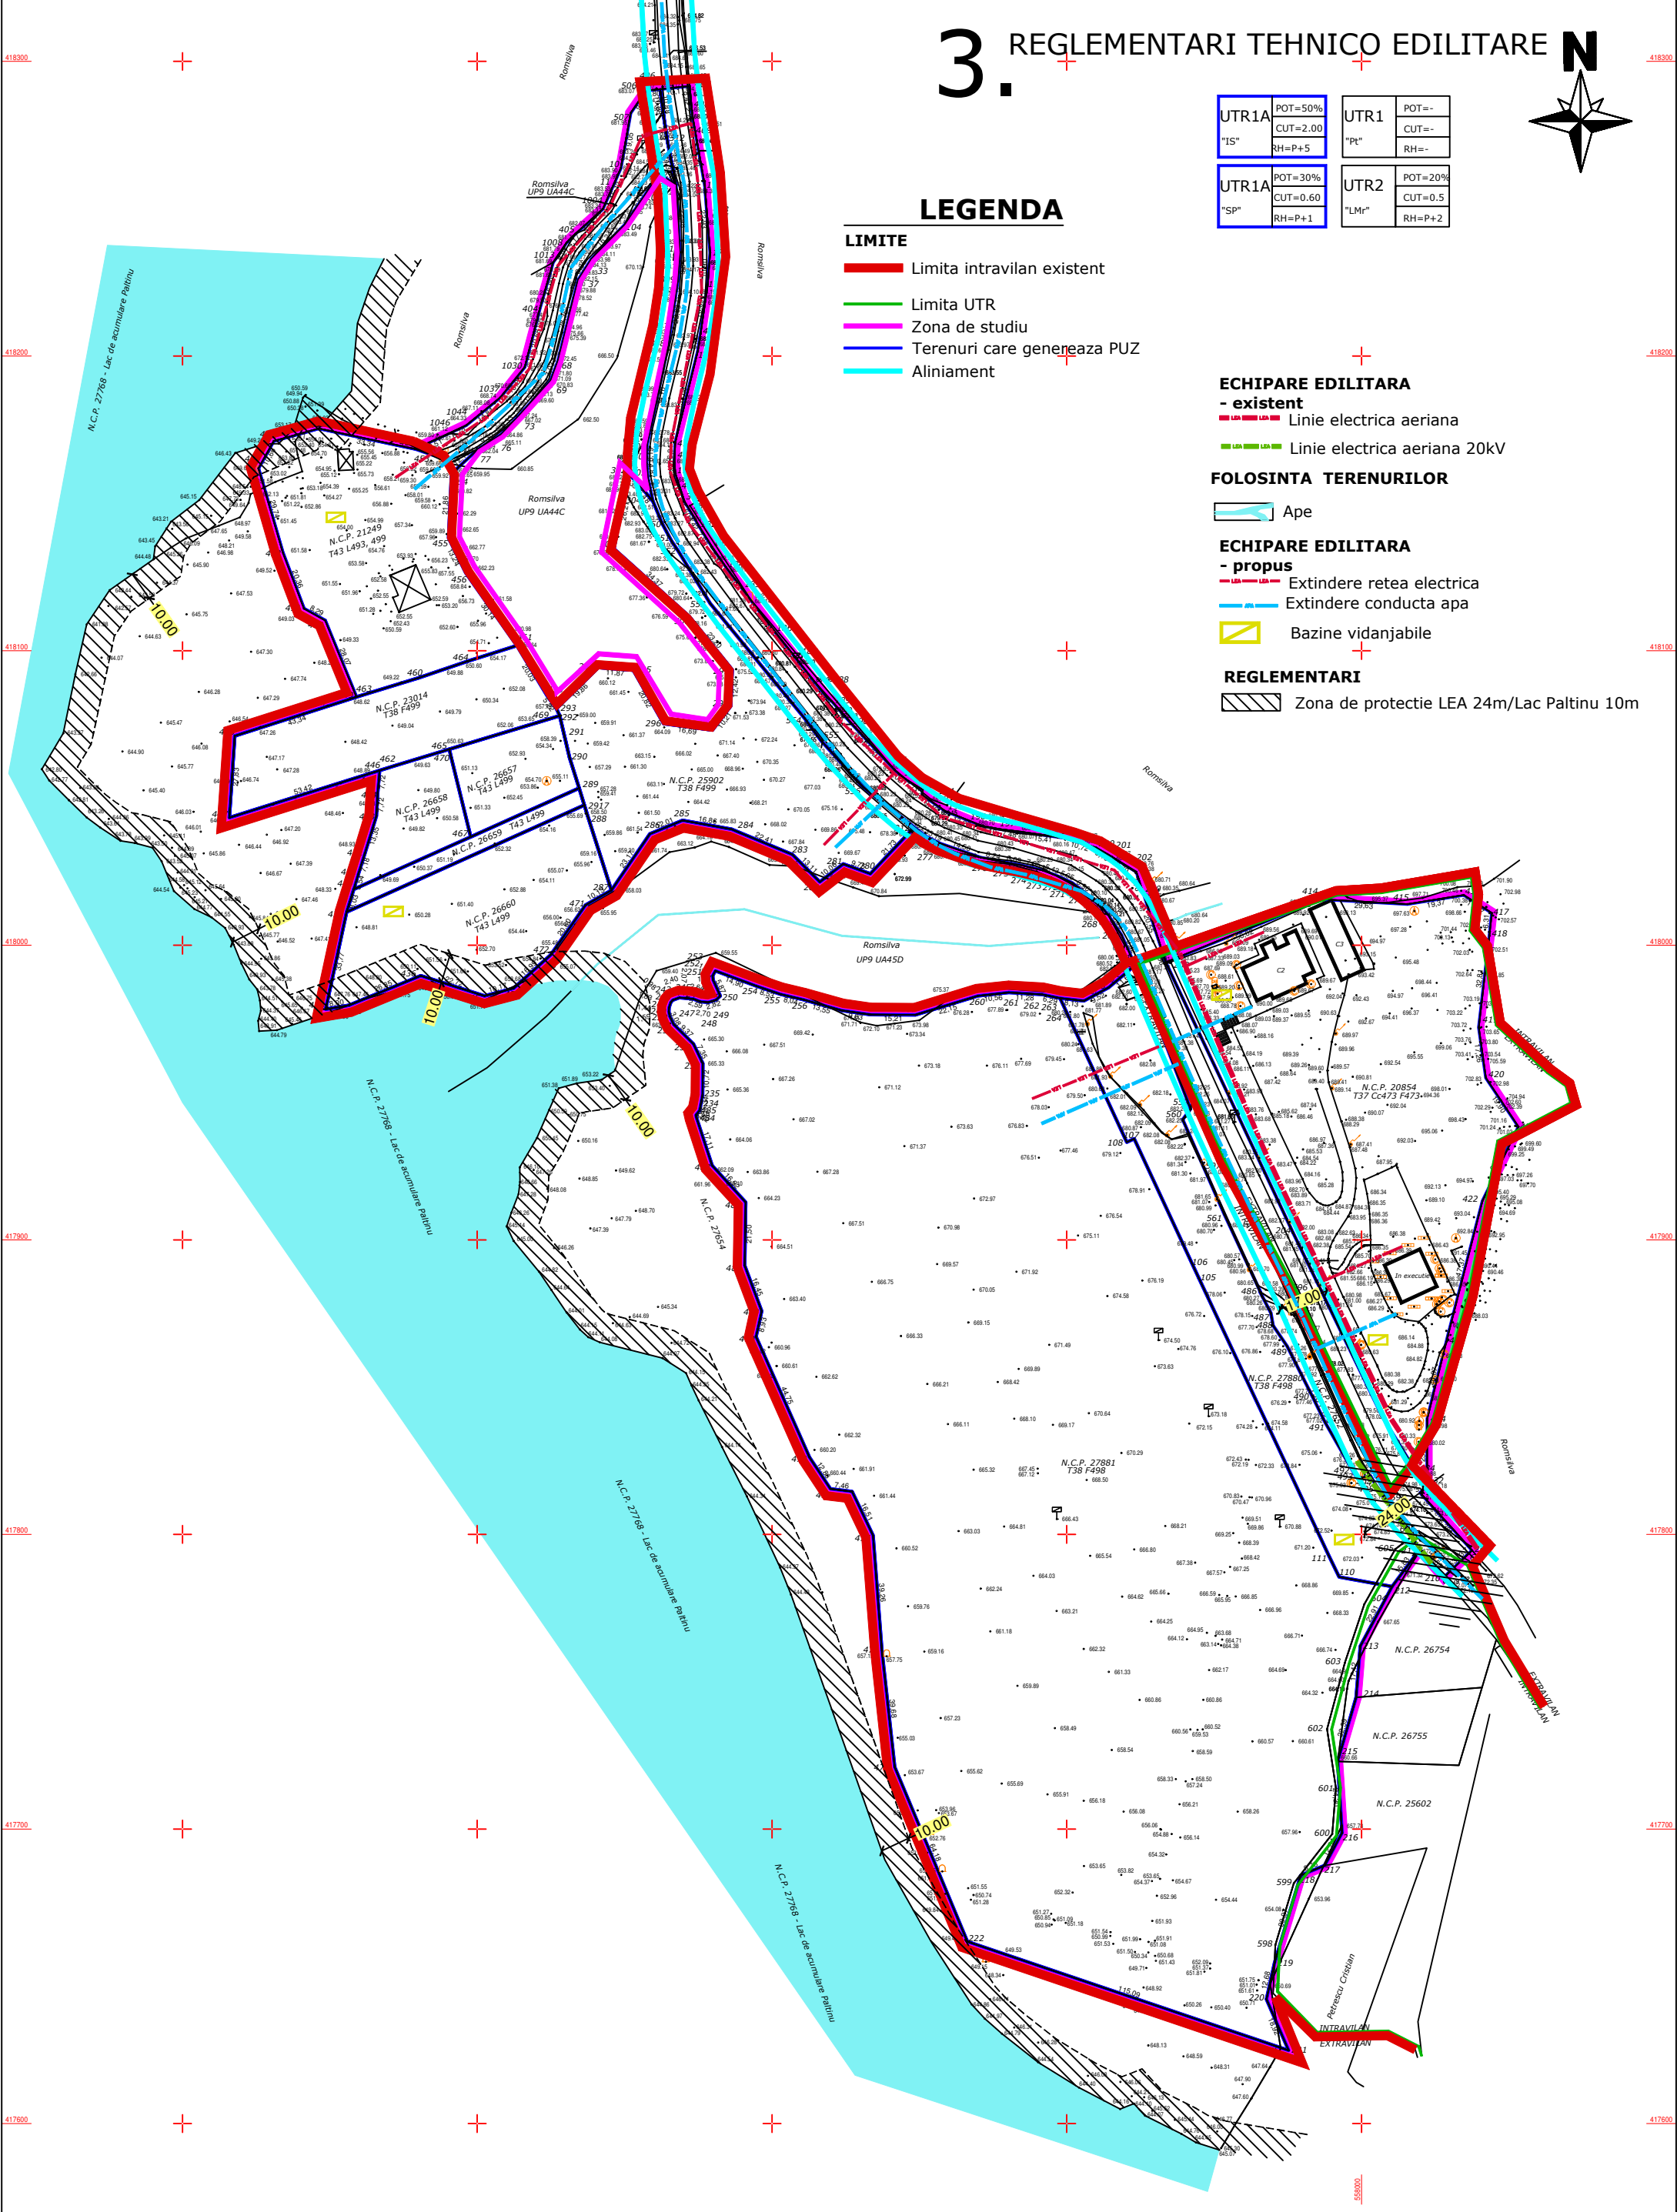

	S.C. ARHIZANE PLAN S.R.L. PLOIESTI str. Rudului 76 tel. 0745-681184		I.S. COMUNA VALEA DOFTANEI SCHRIBARE DESTINATIE TEREN (1:2400) P.U.Z. ZONA PARCURI COMPLEXE SPORTIVE TURISM SI RECREERE, PERDELE DE PROTECTIE SI EXTINDERE INTRAVILAN (7883 mp) PENTRU ZONA INSTIINTUI SI SERVICII ZONA SPAZI VERDE AGREMENT SI SPORT ZONA CAI DE COMUNICATI RUTIERE SI STABILIRE INDICATORI URBANSTICI (Solus=25425 mp)	PROIECT
	CALITATEA NUME SEMNATURA SEF PROIECT PROIECTAT DESEINAT	N.C.P. 26754 N.C.P. 26755 N.C.P. 25602		SCARA 1/1000