

3. REGLEMENTARI TEHNICO-EDILITARE




UTR18.1 "Ist"	POT=40%
	CUT=1.2
RH=S/D+P+2+M	

UTR18 "LMr"	POT=25%
	CUT=0.6
RH=P+2	

UTR18 "LMr"	POT=25%
	CUT=0.6
RH=P+2	

NC 27842
Teren fara constructii

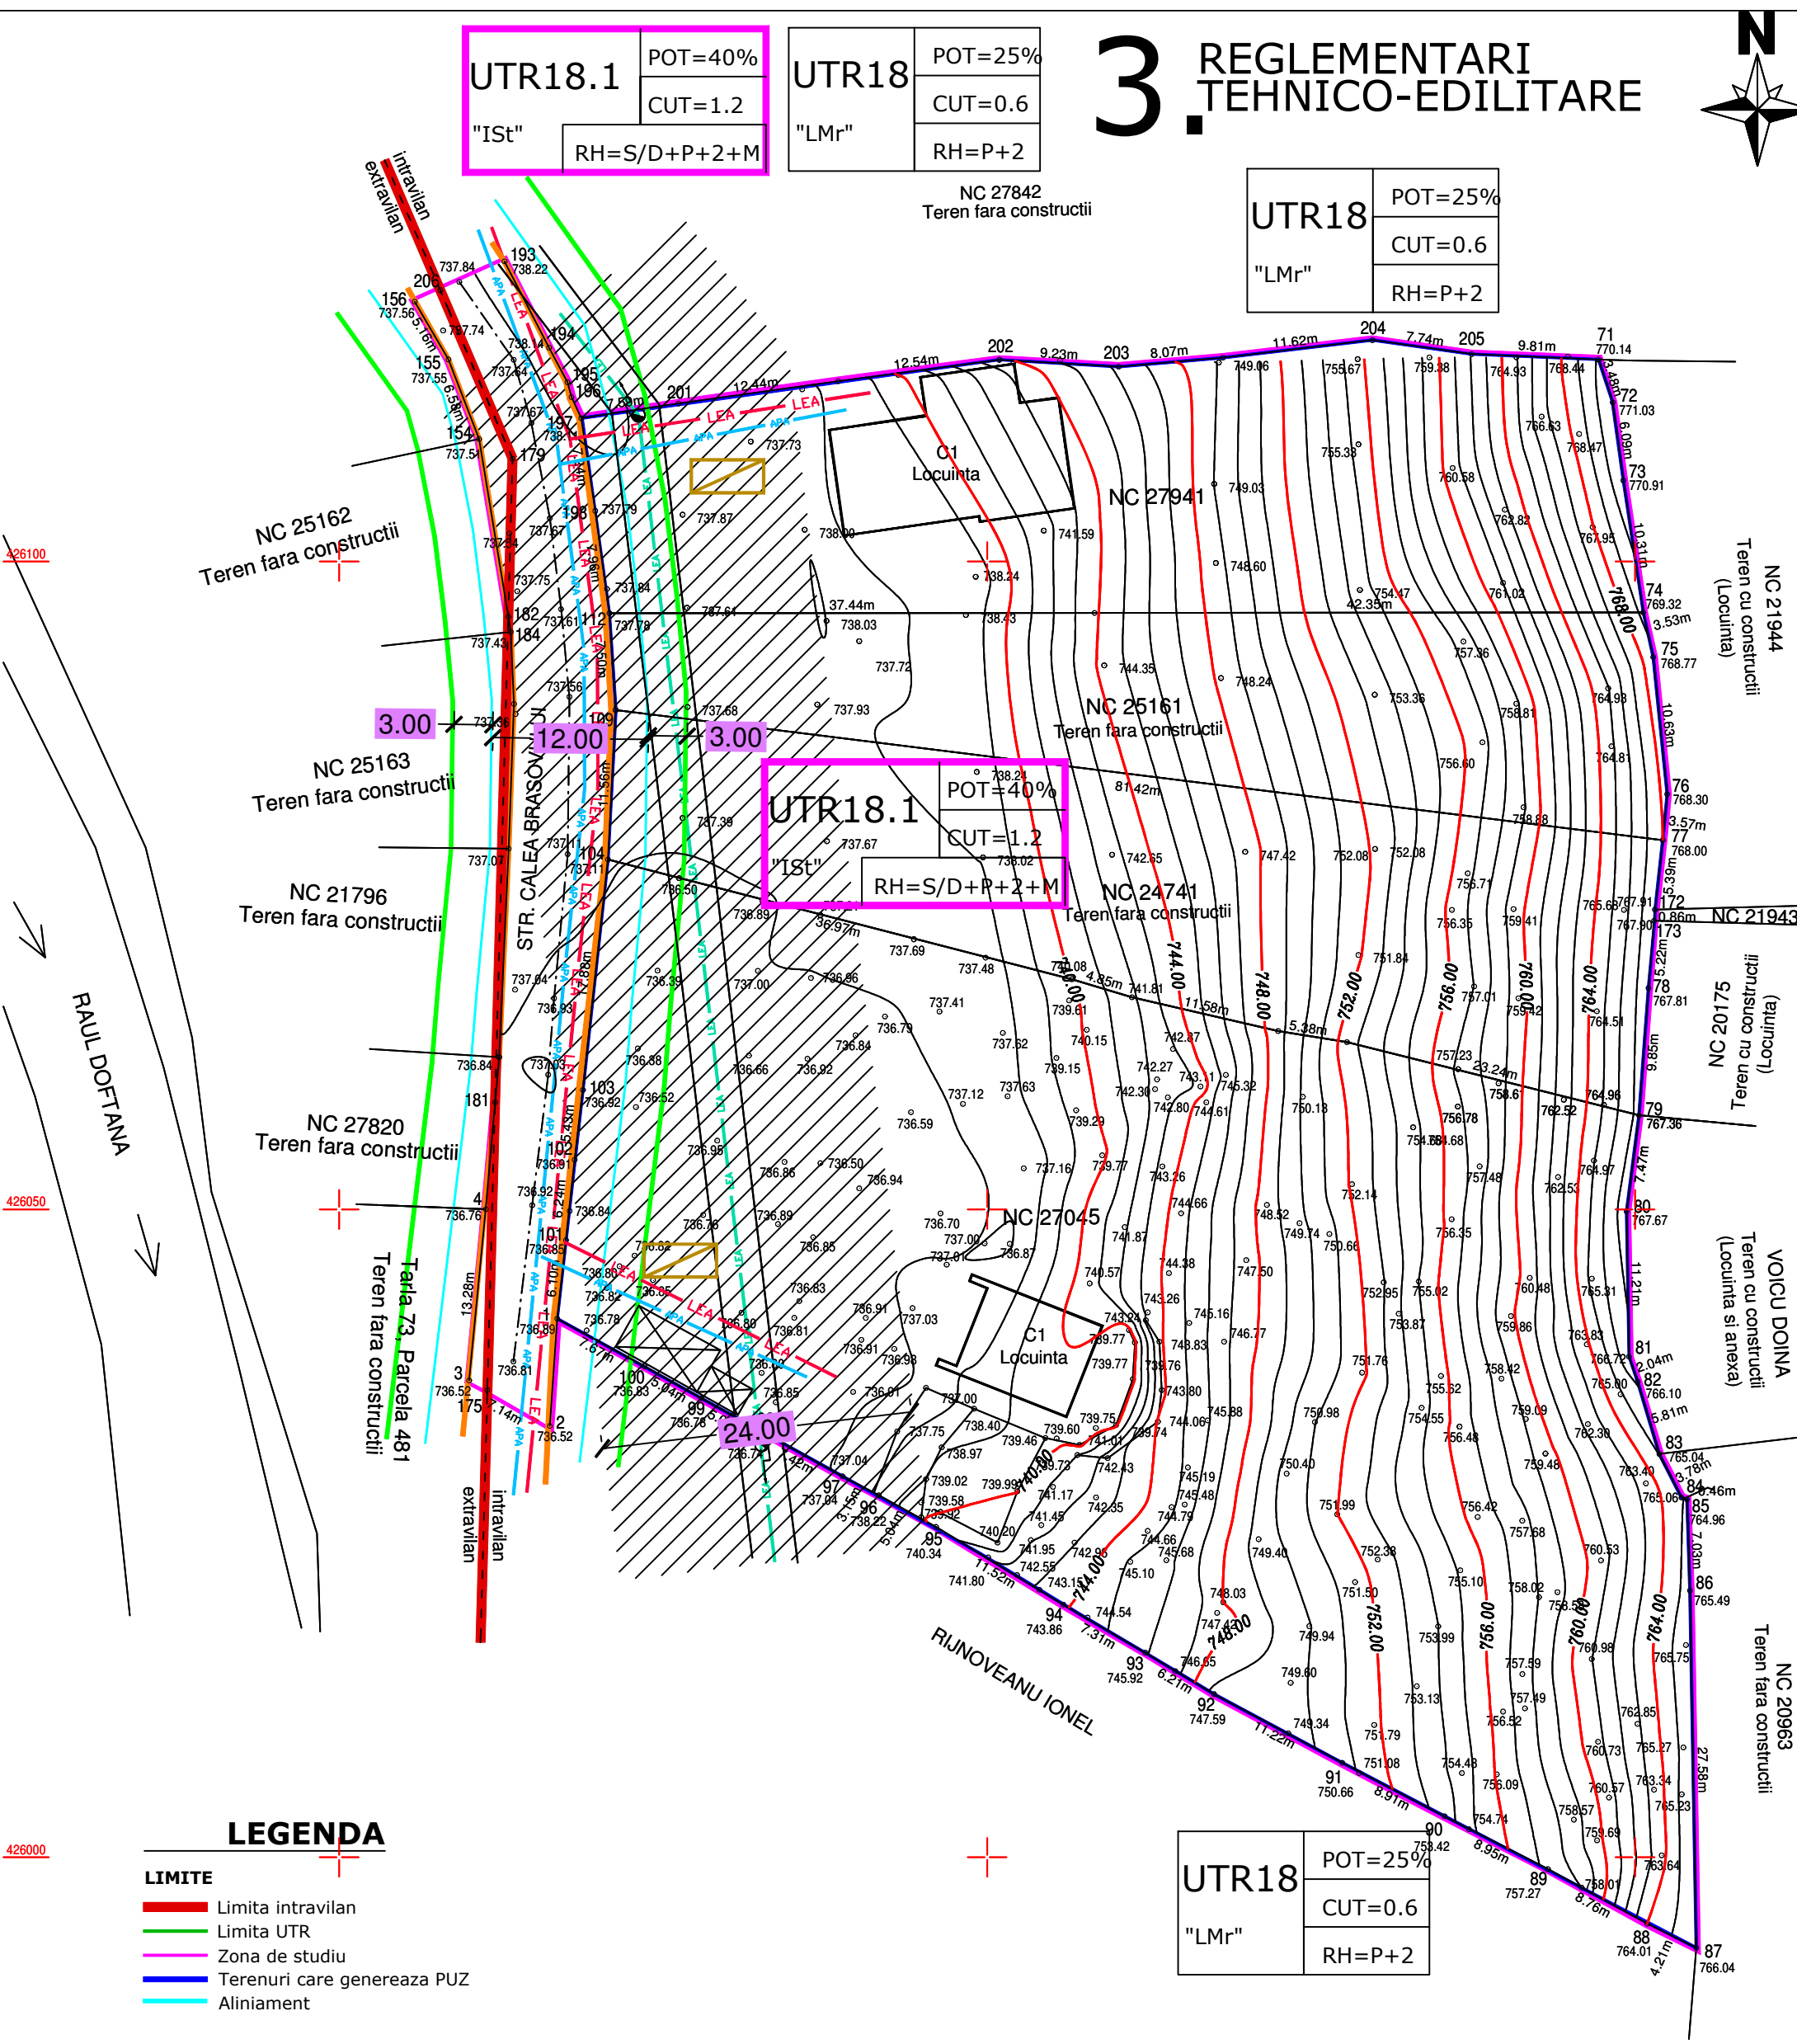

LEGENDA

- LIMITE**
- Limita intravilan
 - Limita UTR
 - Zona de studiu
 - Terenuri care genereaza PUZ
 - Aliniament

- ECHIPARE EDILITARA - existent**
- LEA 20kV
 - Linie electrica aeriana 0.4kV
 - Conducta apa
 - Bazin vidanjabil

UTR18 "LMr"	POT=25%
	CUT=0.6
RH=P+2	



PROIECTANT S.C. ARHIZANE PLAN S.R.L. PLOIESTI str. Rudului 76 tel. 0745-681184	INITIATOR COMUNA VALEA DOFTANEI	PROIECT 31/2024
CALITATEA	NUME	SEMNTURA
SEF PROIECT	arh. Andreea Aluchi	SCARA 1/500
PROIECTAT	arh. Andreea Aluchi	DATA aug 2024
REGLEMENTARI TEHNICO-EDILITARE		PLANSĂ 3.

426000

426050

426100

556850

556800