


UTR18	POT=25%
"LMr"	CUT=0.6
	RH=P+2


1. SITUATIA EXISTENTA

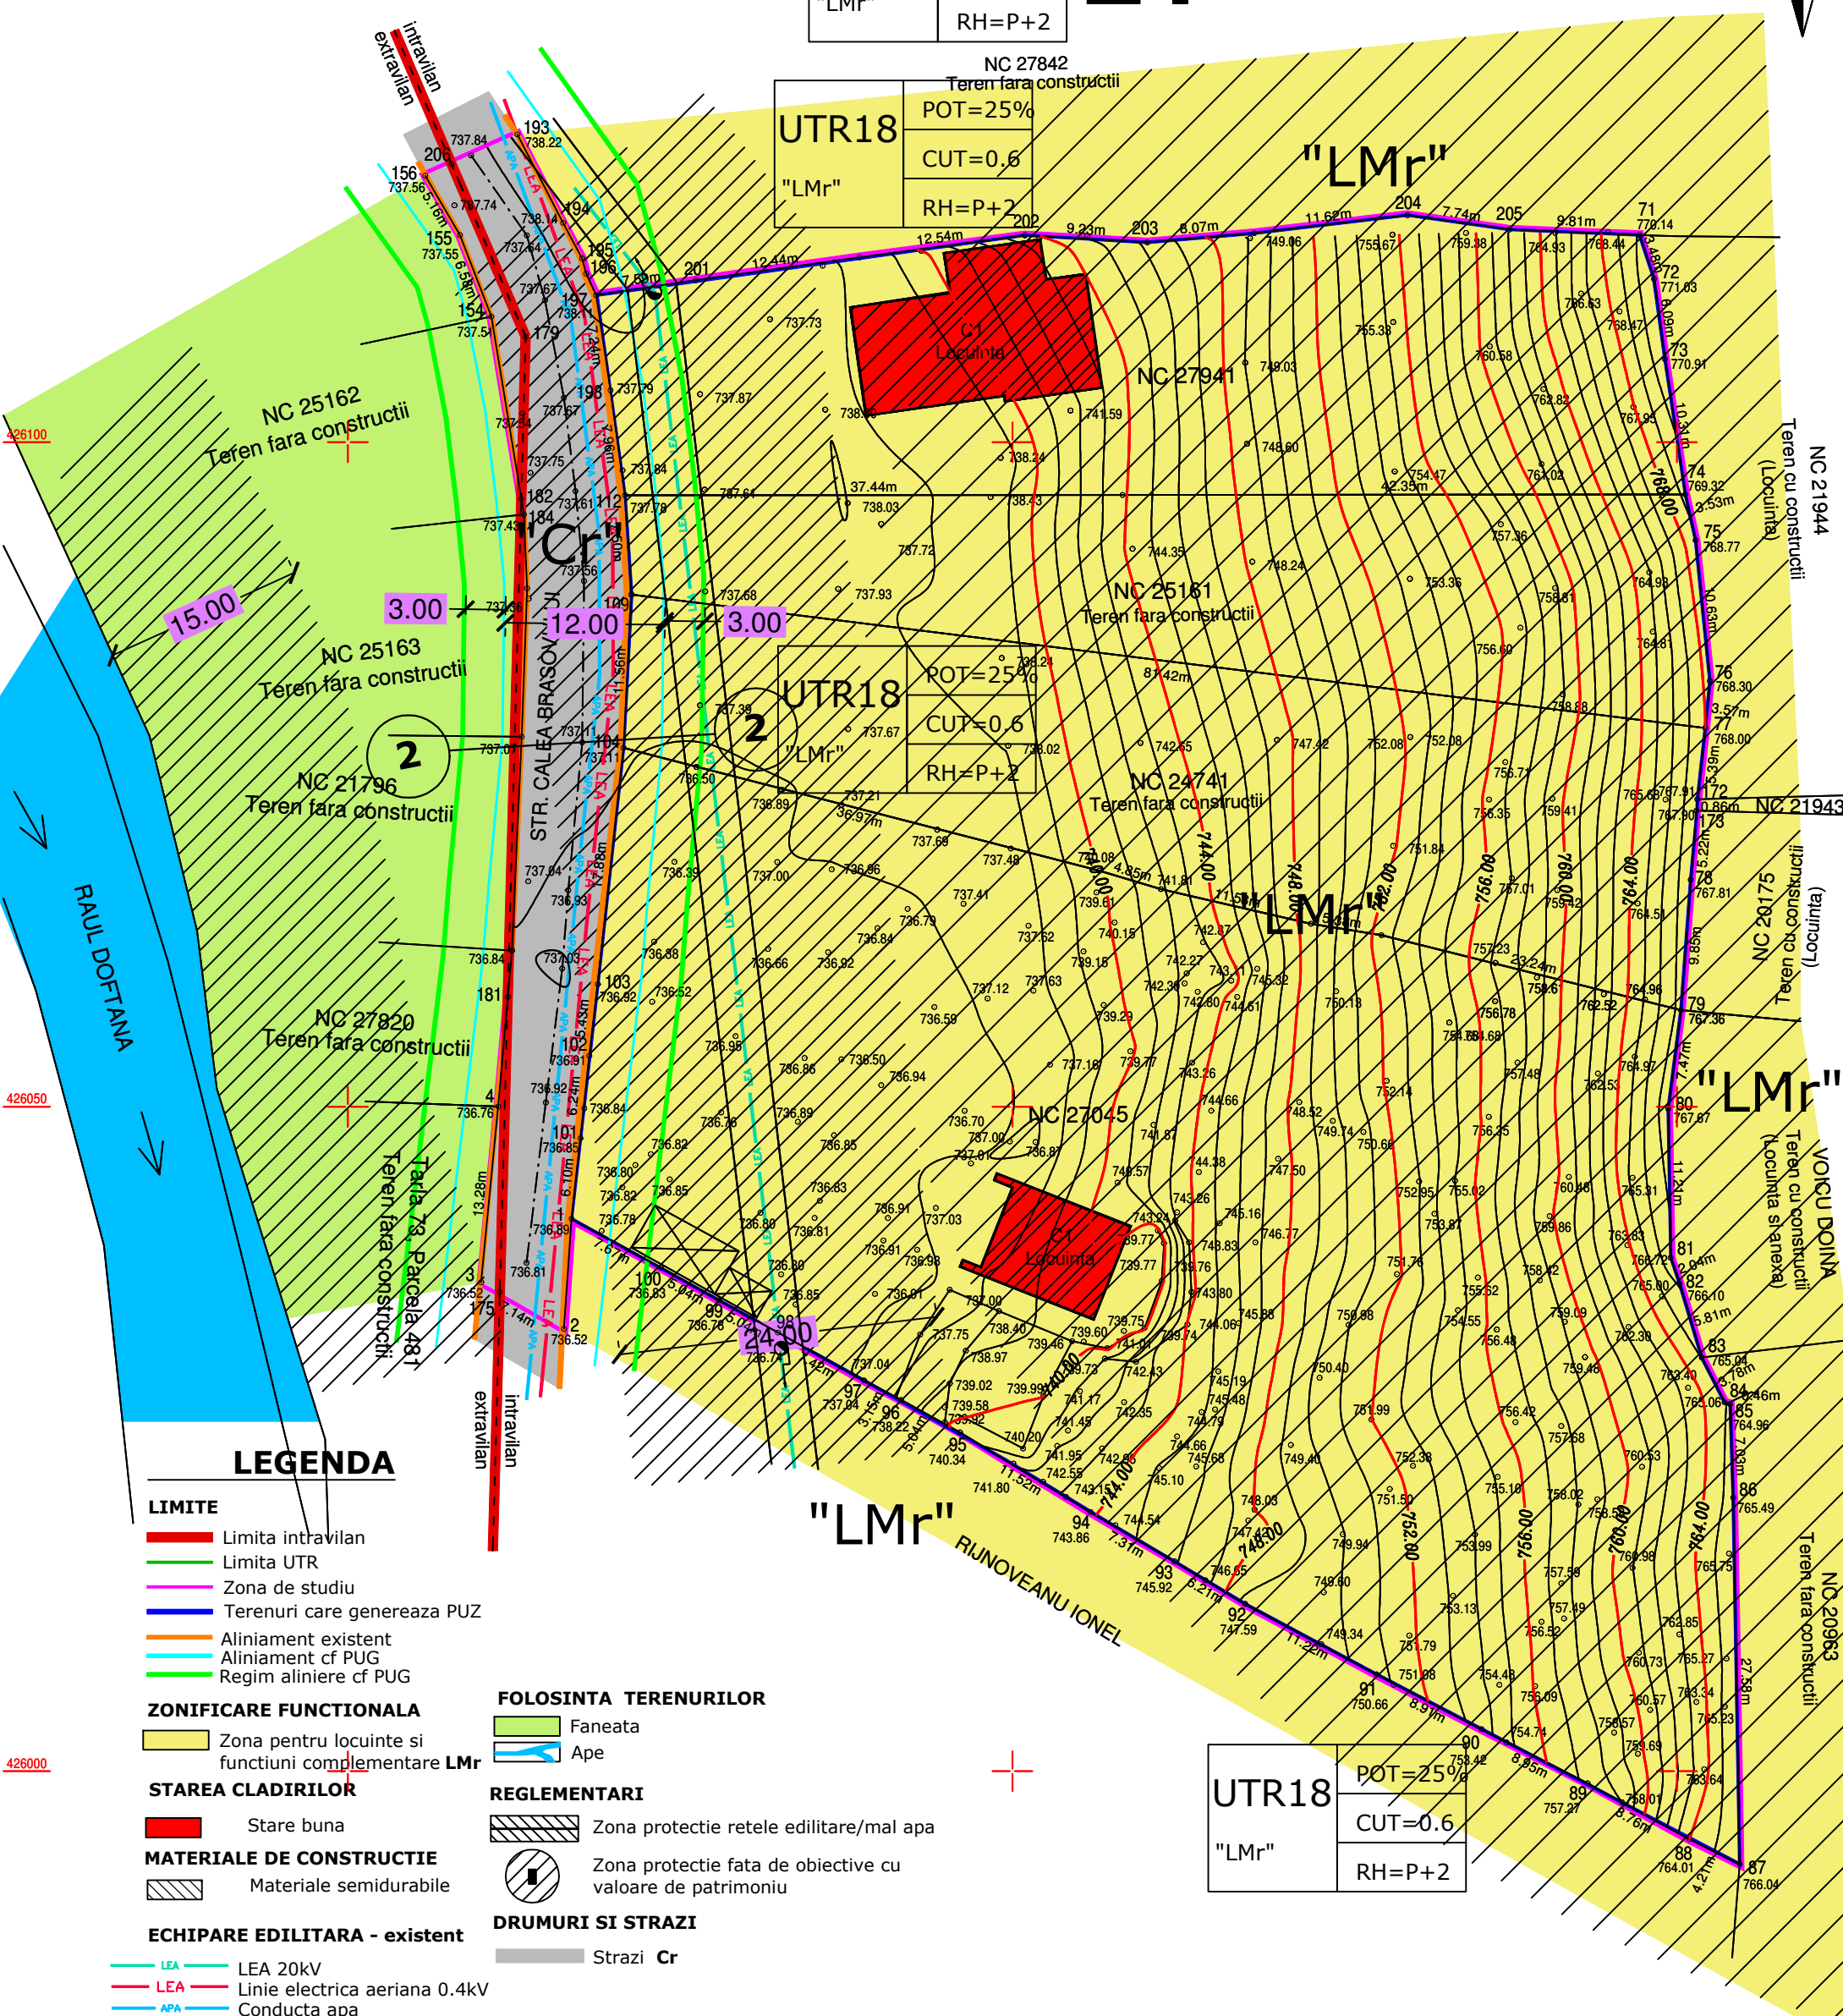

LEGENDA

- LIMITE**
 - Limita intravilan
 - Limita UTR
 - Zona de studiu
 - Terenuri care genereaza PUZ
 - Aliniament existent
 - Aliniament cf PUG
 - Regim aliniere cf PUG
- ZONIFICARE FUNCTIONALA**
 - Zona pentru locuinte si functiuni complementare LMr
- STAREA CLADIRILOR**
 - Stare buna
- MATERIALE DE CONSTRUCTIE**
 - Materiale semidurabile
- ECHIPARE EDILITARA - existent**
 - LEA 20kV
 - LEA Linie electrica aeriana 0.4kV
 - APA Conducta apa
- FOLOSINTA TERENURILOR**
 - Faneata
 - Ape
- REGLEMENTARI**
 - Zona protectie retele editare/mal apa
 - Zona protectie fata de obiective cu valoare de patrimoniu
- DRUMURI SI STRAZI**
 - Strazi Cr

PROFIL TRANSVERSAL 2-2 drumuri principale cf PUG sc 1/100

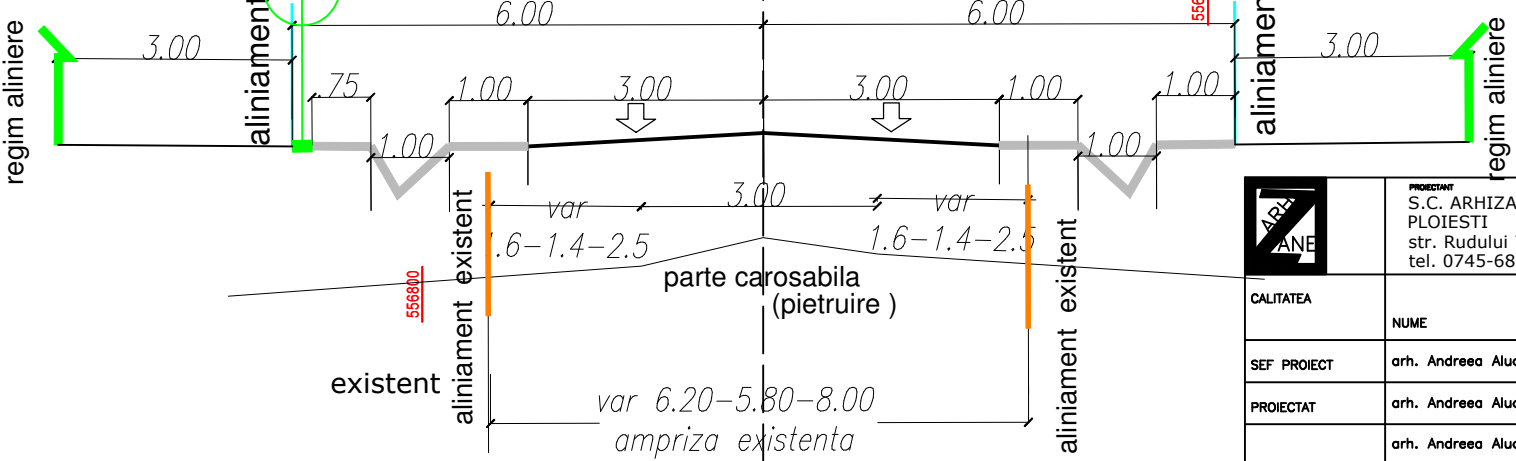

	S.C. ARHIZANE PLAN S.R.L. PLOIESTI str. Rudului 76 tel. 0745-681184			PROIECT	31/2024
	CALITATEA NOME SEMNATURA	arh. Andreea Aluchi arh. Andreea Aluchi arh. Andreea Aluchi		DATA aug 2024	FAZA PUZ