


UTR18.1	POT=40%
"Ist"	CUT=1.2
RH=S/D+P+2+M	


UTR18	POT=25%
"LMr"	CUT=0.6
RH=P+2	

4. PROPRIETATEA ASUPRA TERENURILOR

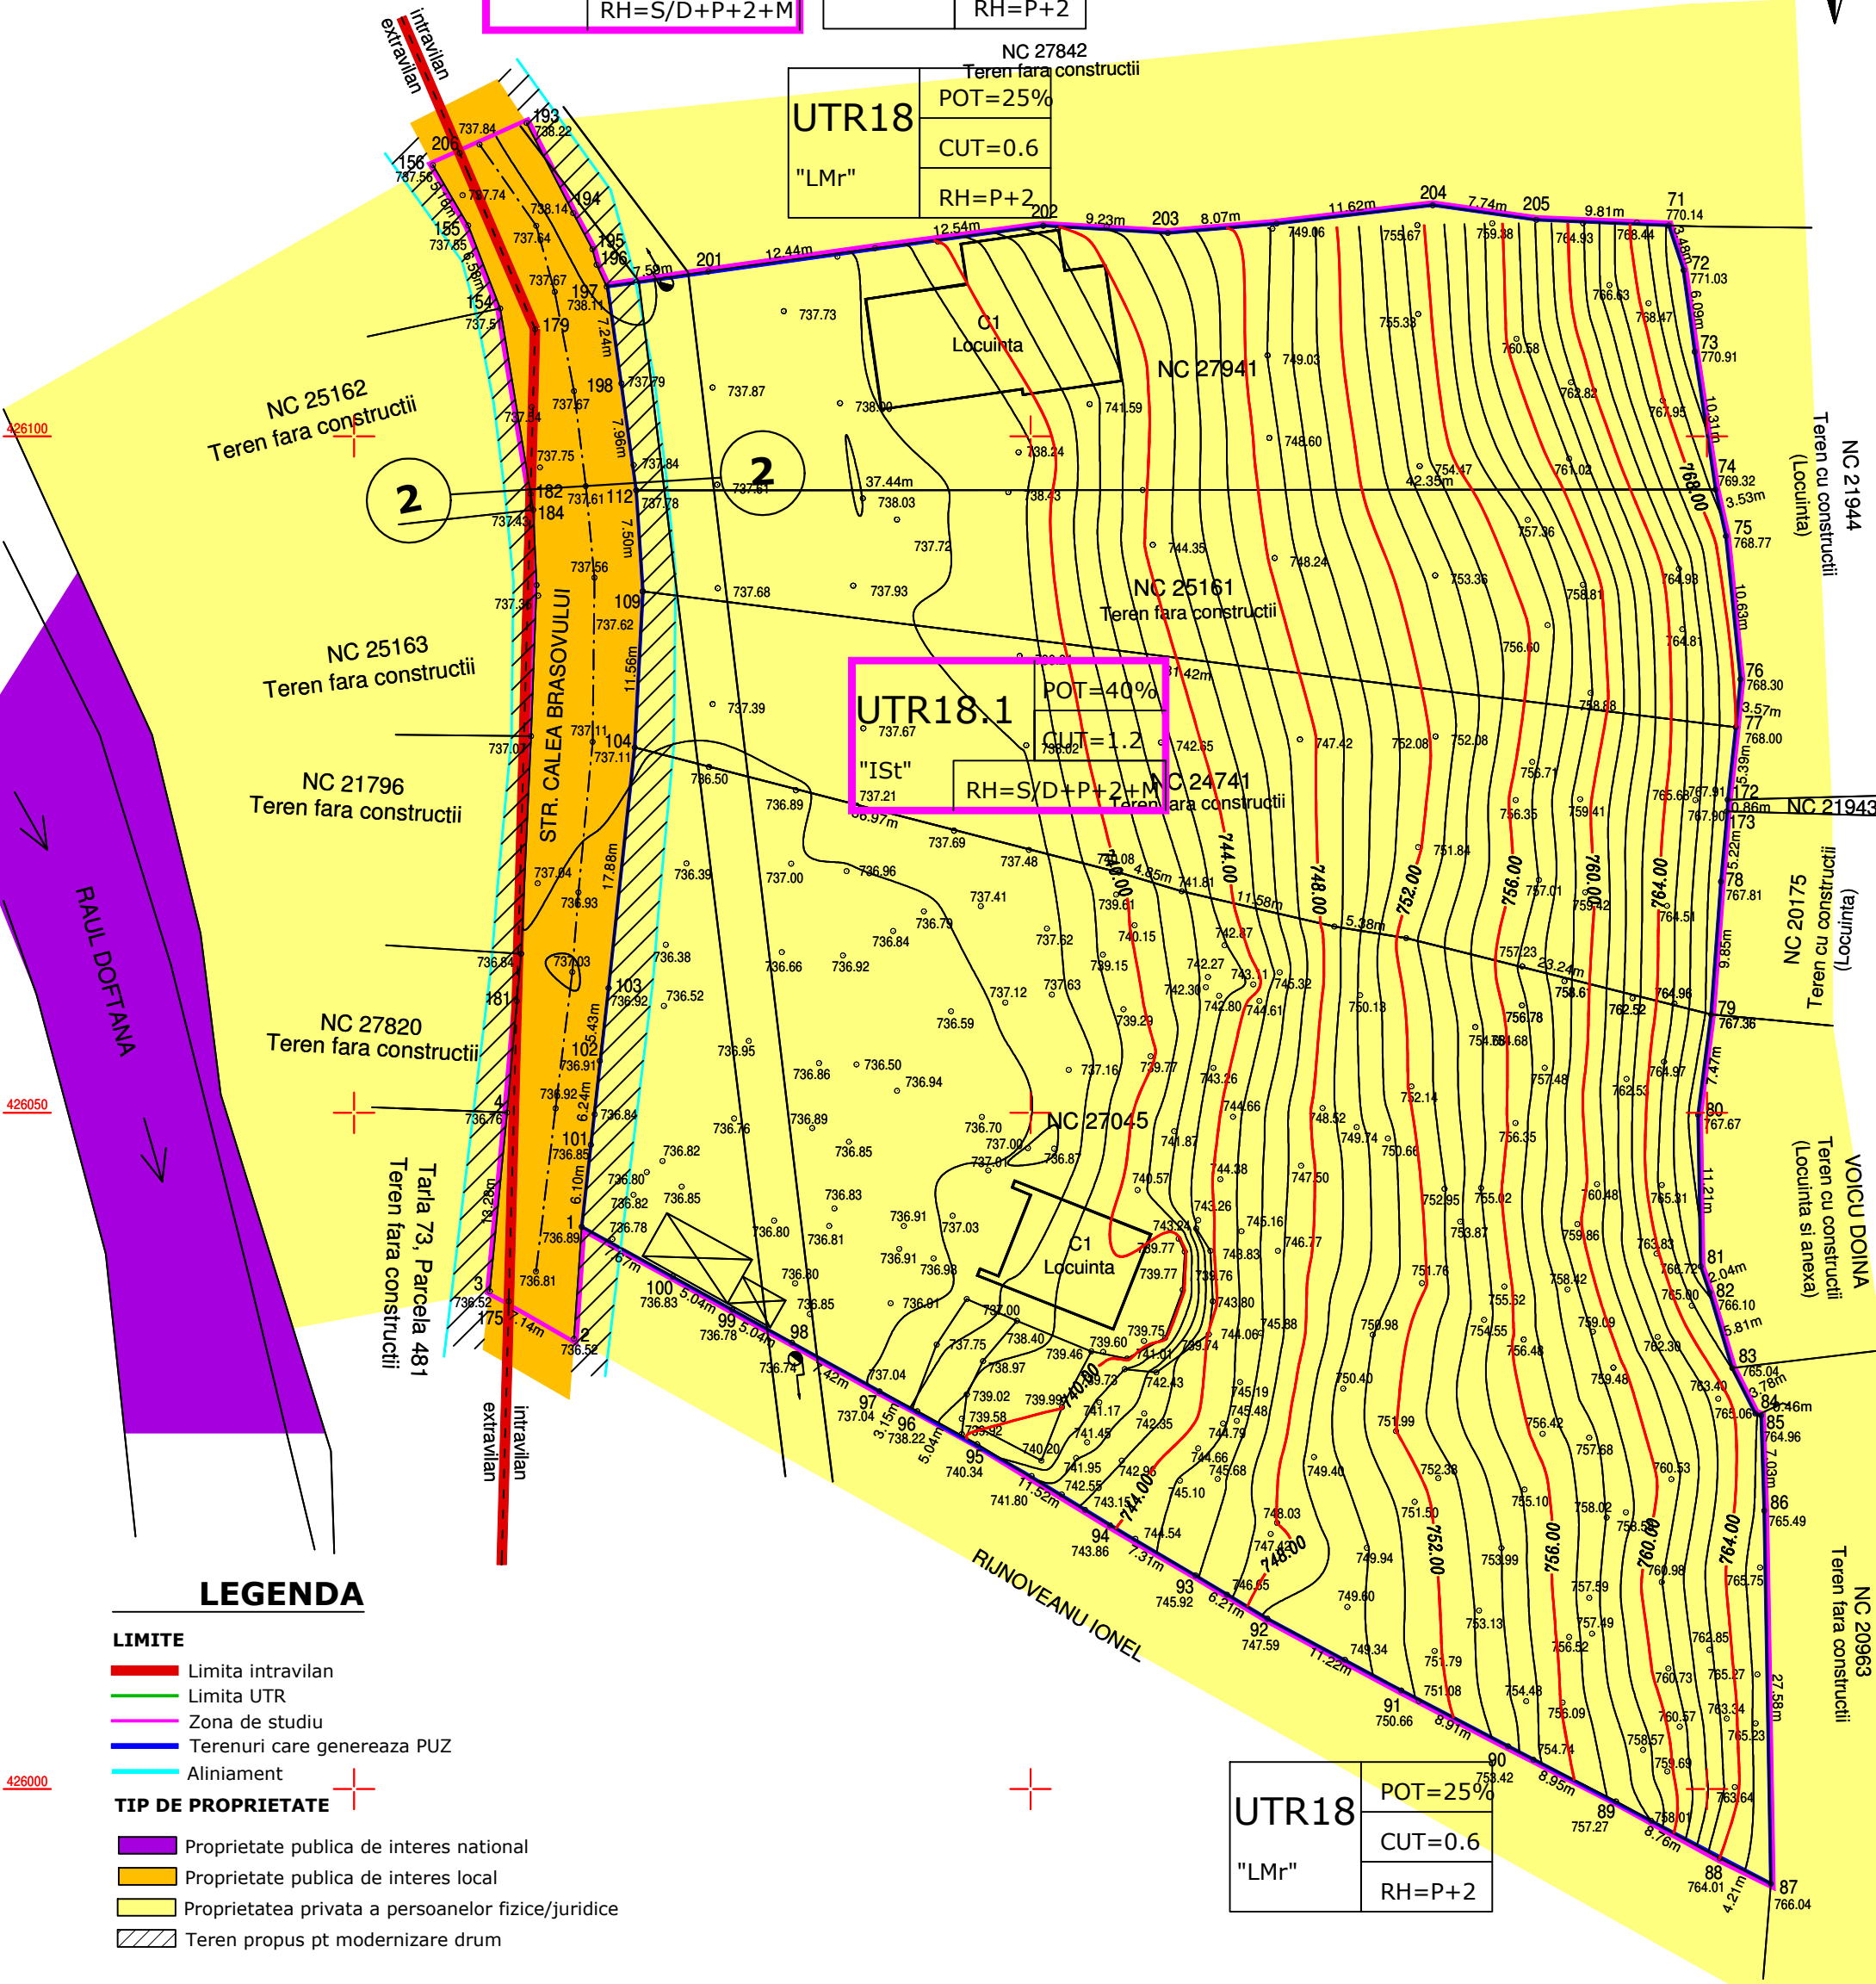

LEGENDA

- LIMITE**
- Limita intravilan
 - Limita UTR
 - Zona de studiu
 - Terenuri care genereaza PUZ
 - Aliniament
- TIP DE PROPRIETATE**
- Proprietate publica de interes national
 - Proprietate publica de interes local
 - Proprietatea privata a persoanelor fizice/juridice
 - Teren propus pt modernizare drum

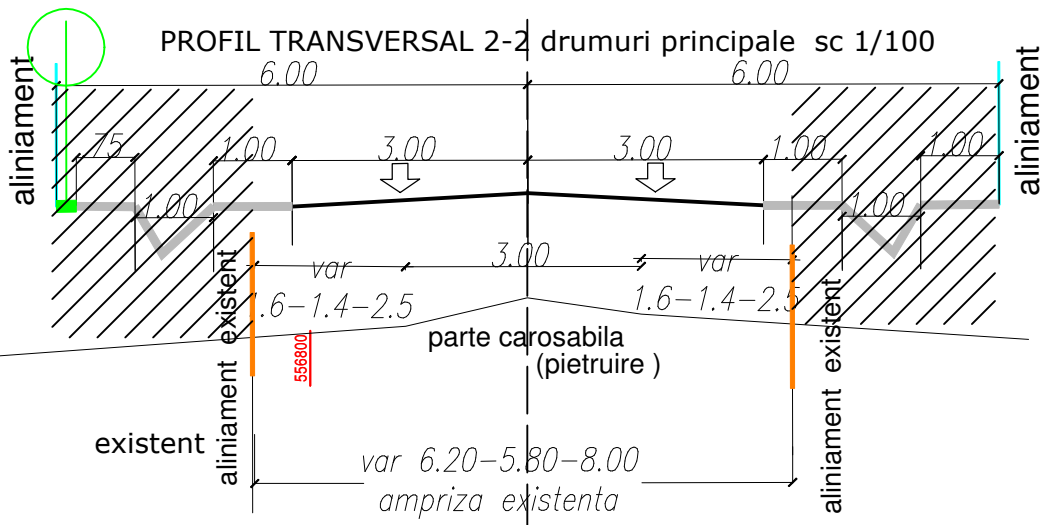

	S.C. ARHIZANE PLAN S.R.L. PLOIESTI str. Rudului 76 tel. 0745-681184			COMUNA VALEA DOFTANEI SRI	PROIECT 31/2024
	CALITATEA NUME SEMNATURA SCARA 1/500	arh. Andreea Aluchi arh. Andreea Aluchi		DATA aug 2024	SCHIMBARE DESTINATIE TEREN (8031 mp) DIN ZONA REZIDENTIALA IN ZONA INSTITUTII SI SERVICII, subzona "TURISM" SI EXTINDERE INTRAVILAN (54 mp) PENTRU ZONA CAI DE COMUNICATIE RUTIERA (Studiu = 8672 mp)