

4. PROPRIETATEA ASUPRA TERENURILOR




UTR18.1 "Ist"	POT=40%
	CUT=1.2
	RH=S/D+P+2+M

UTR18 "LMr"	POT=25%
	CUT=0.6
	RH=P+2

UTR18 "LMr"	POT=25%
	CUT=0.6
	RH=P+2

UTR18.1 "Ist"	POT=40%
	CUT=1.2
	RH=S/D+P+2+M

UTR18 "LMr"	POT=25%
	CUT=0.6
	RH=P+2

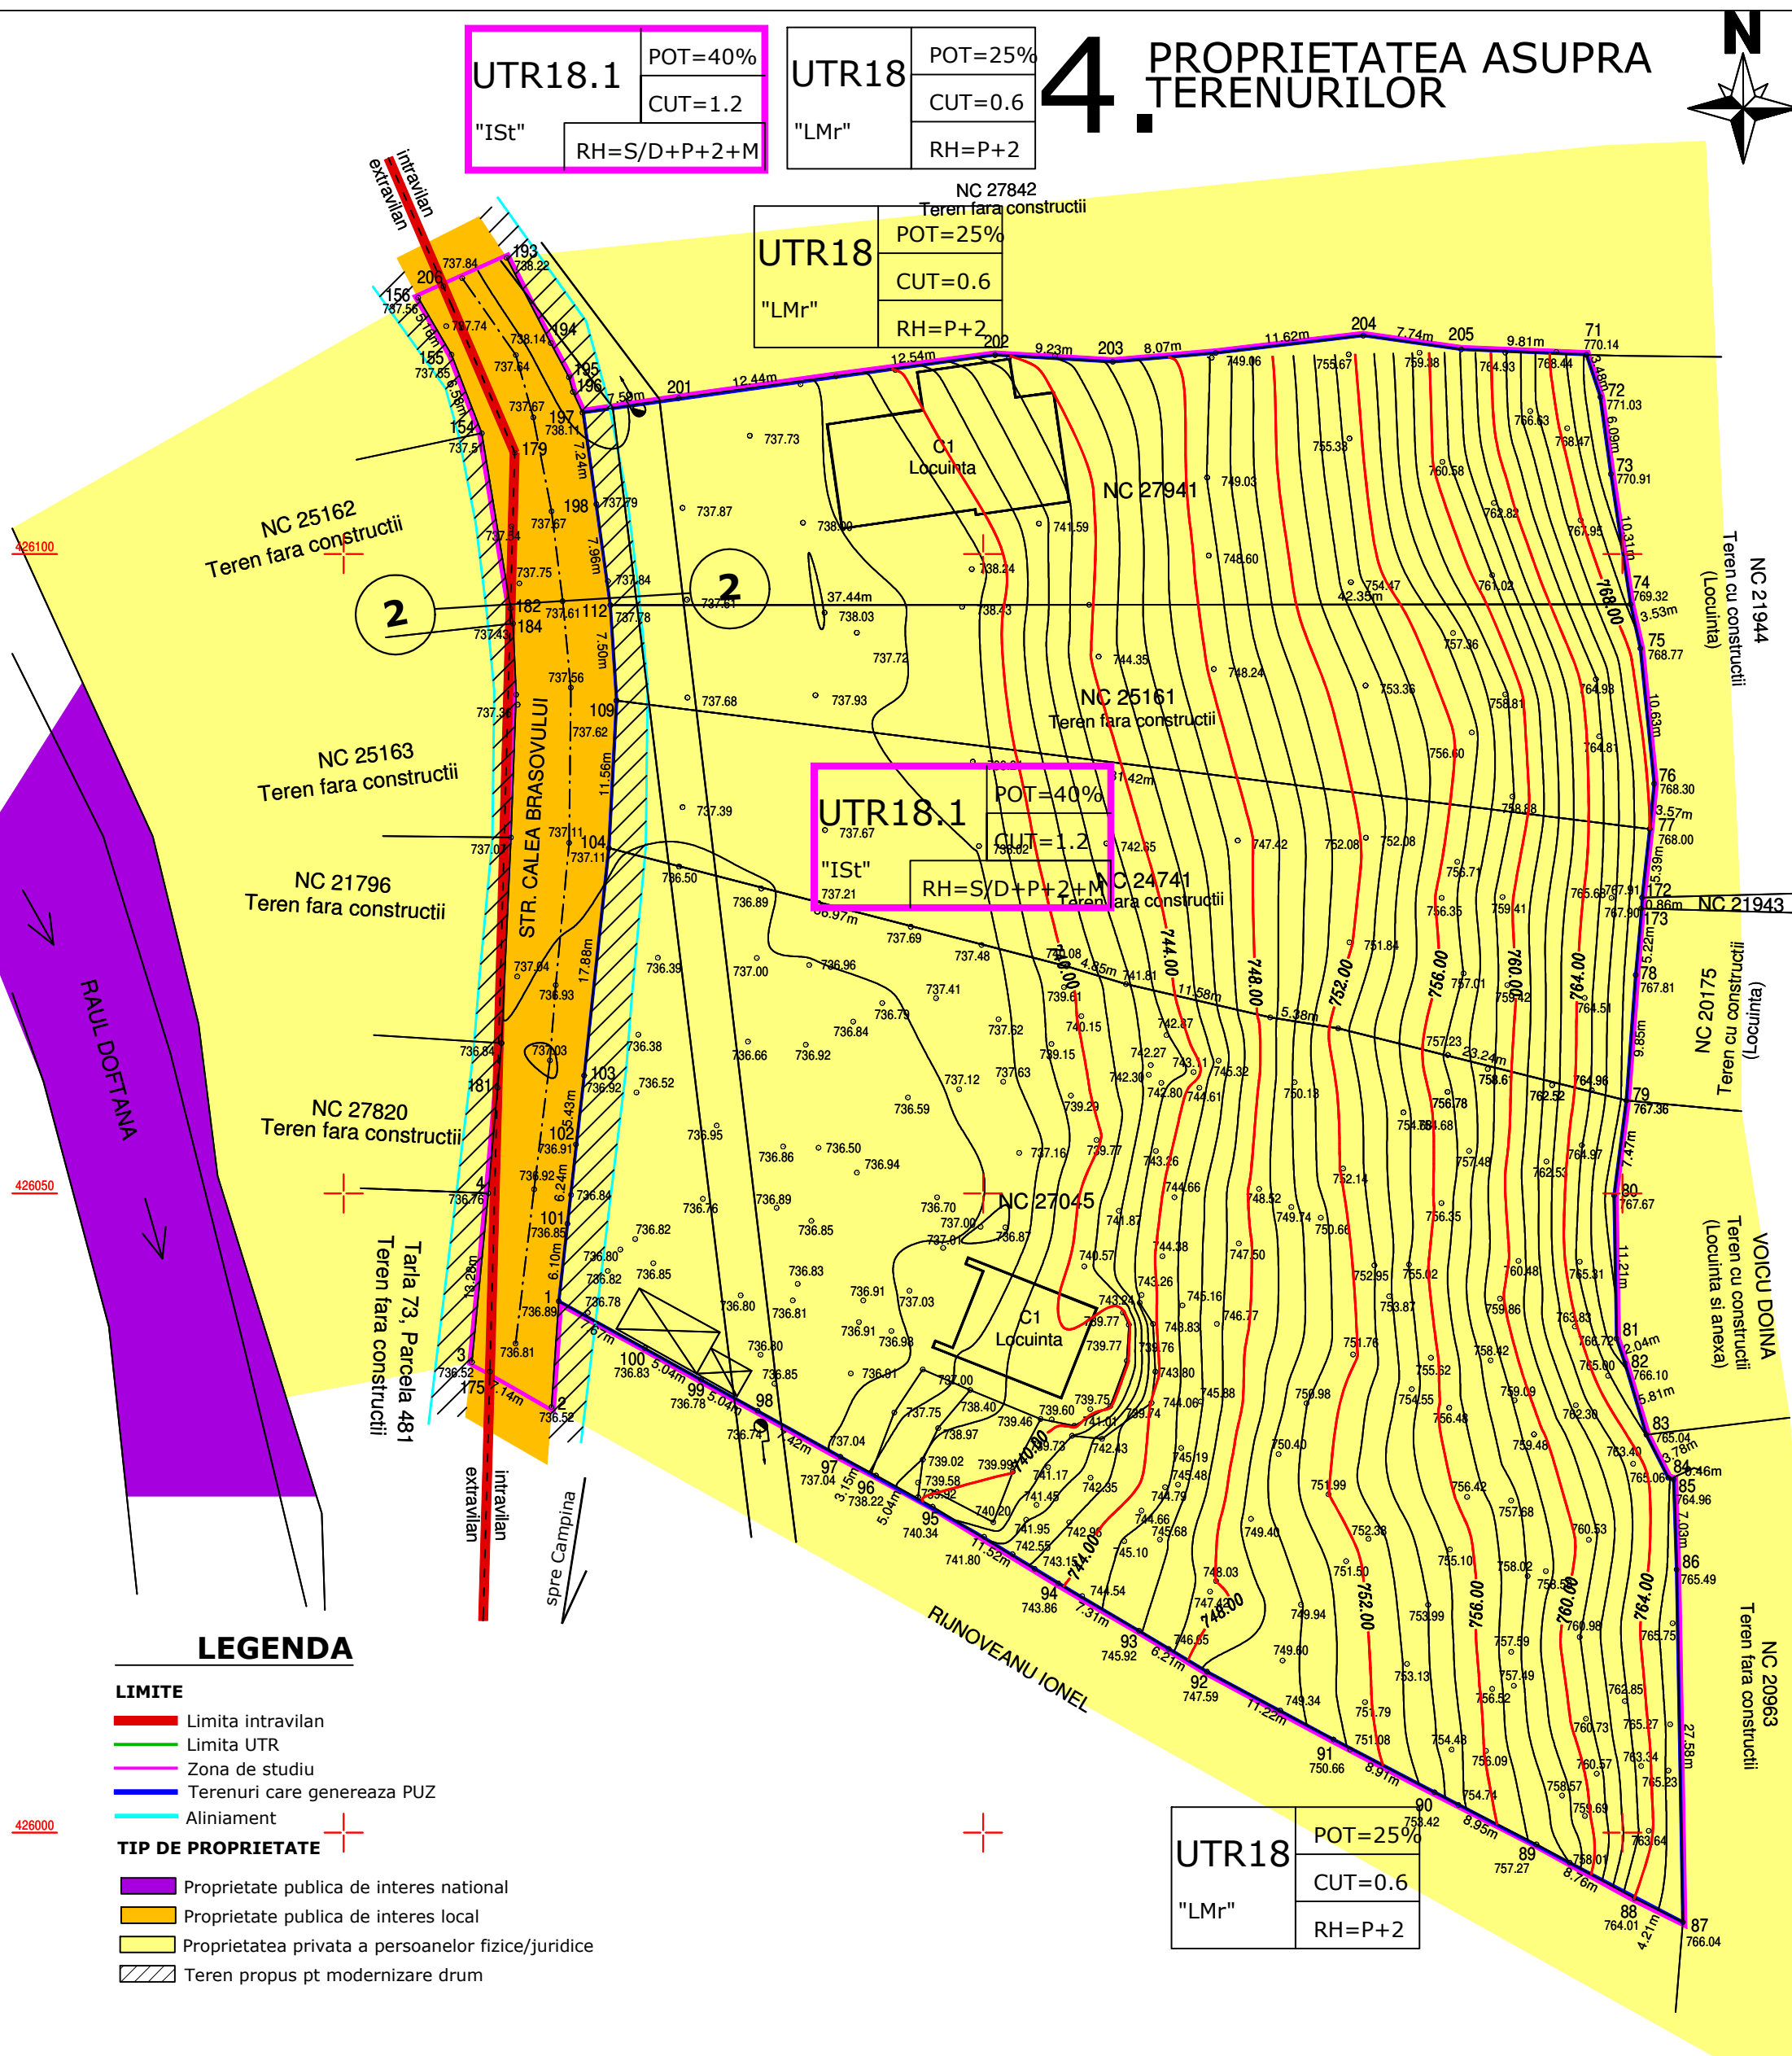


LEGENDA

LIMITE

- Limita intravilan
- Limita UTR
- Zona de studiu
- Terenuri care genereaza PUZ
- Aliniament

TIP DE PROPRIETATE

- Proprietate publica de interes national
- Proprietate publica de interes local
- Proprietatea privata a persoanelor fizice/juridice
- Teren propus pt modernizare drum

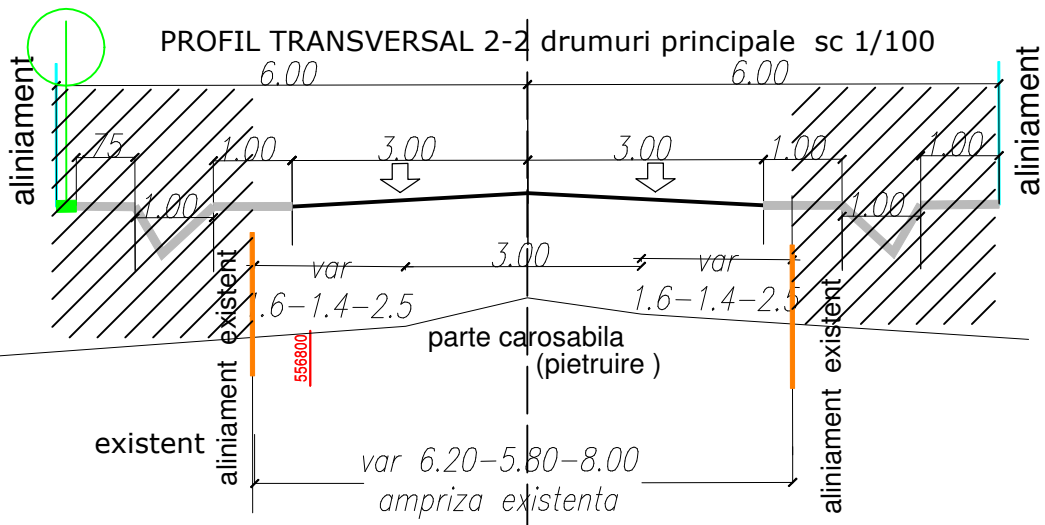

	PROIECTANT S.C. ARHIZANE PLAN S.R.L. PLOIESTI str. Rudului 76 tel. 0745-681184	L.S. 	INITIATOR COMUNA VALEA DOFTANEI	PROIECT 31/2024
	CALITATEA NUME arh. Andreea Aluchi		SCARA 1/500	
SEF PROIECT arh. Andreea Aluchi	PROIECTAT arh. Andreea Aluchi	DATA nov2024	PROPRIETATEA ASUPRA TERENURILOR	PLANSA 4.