
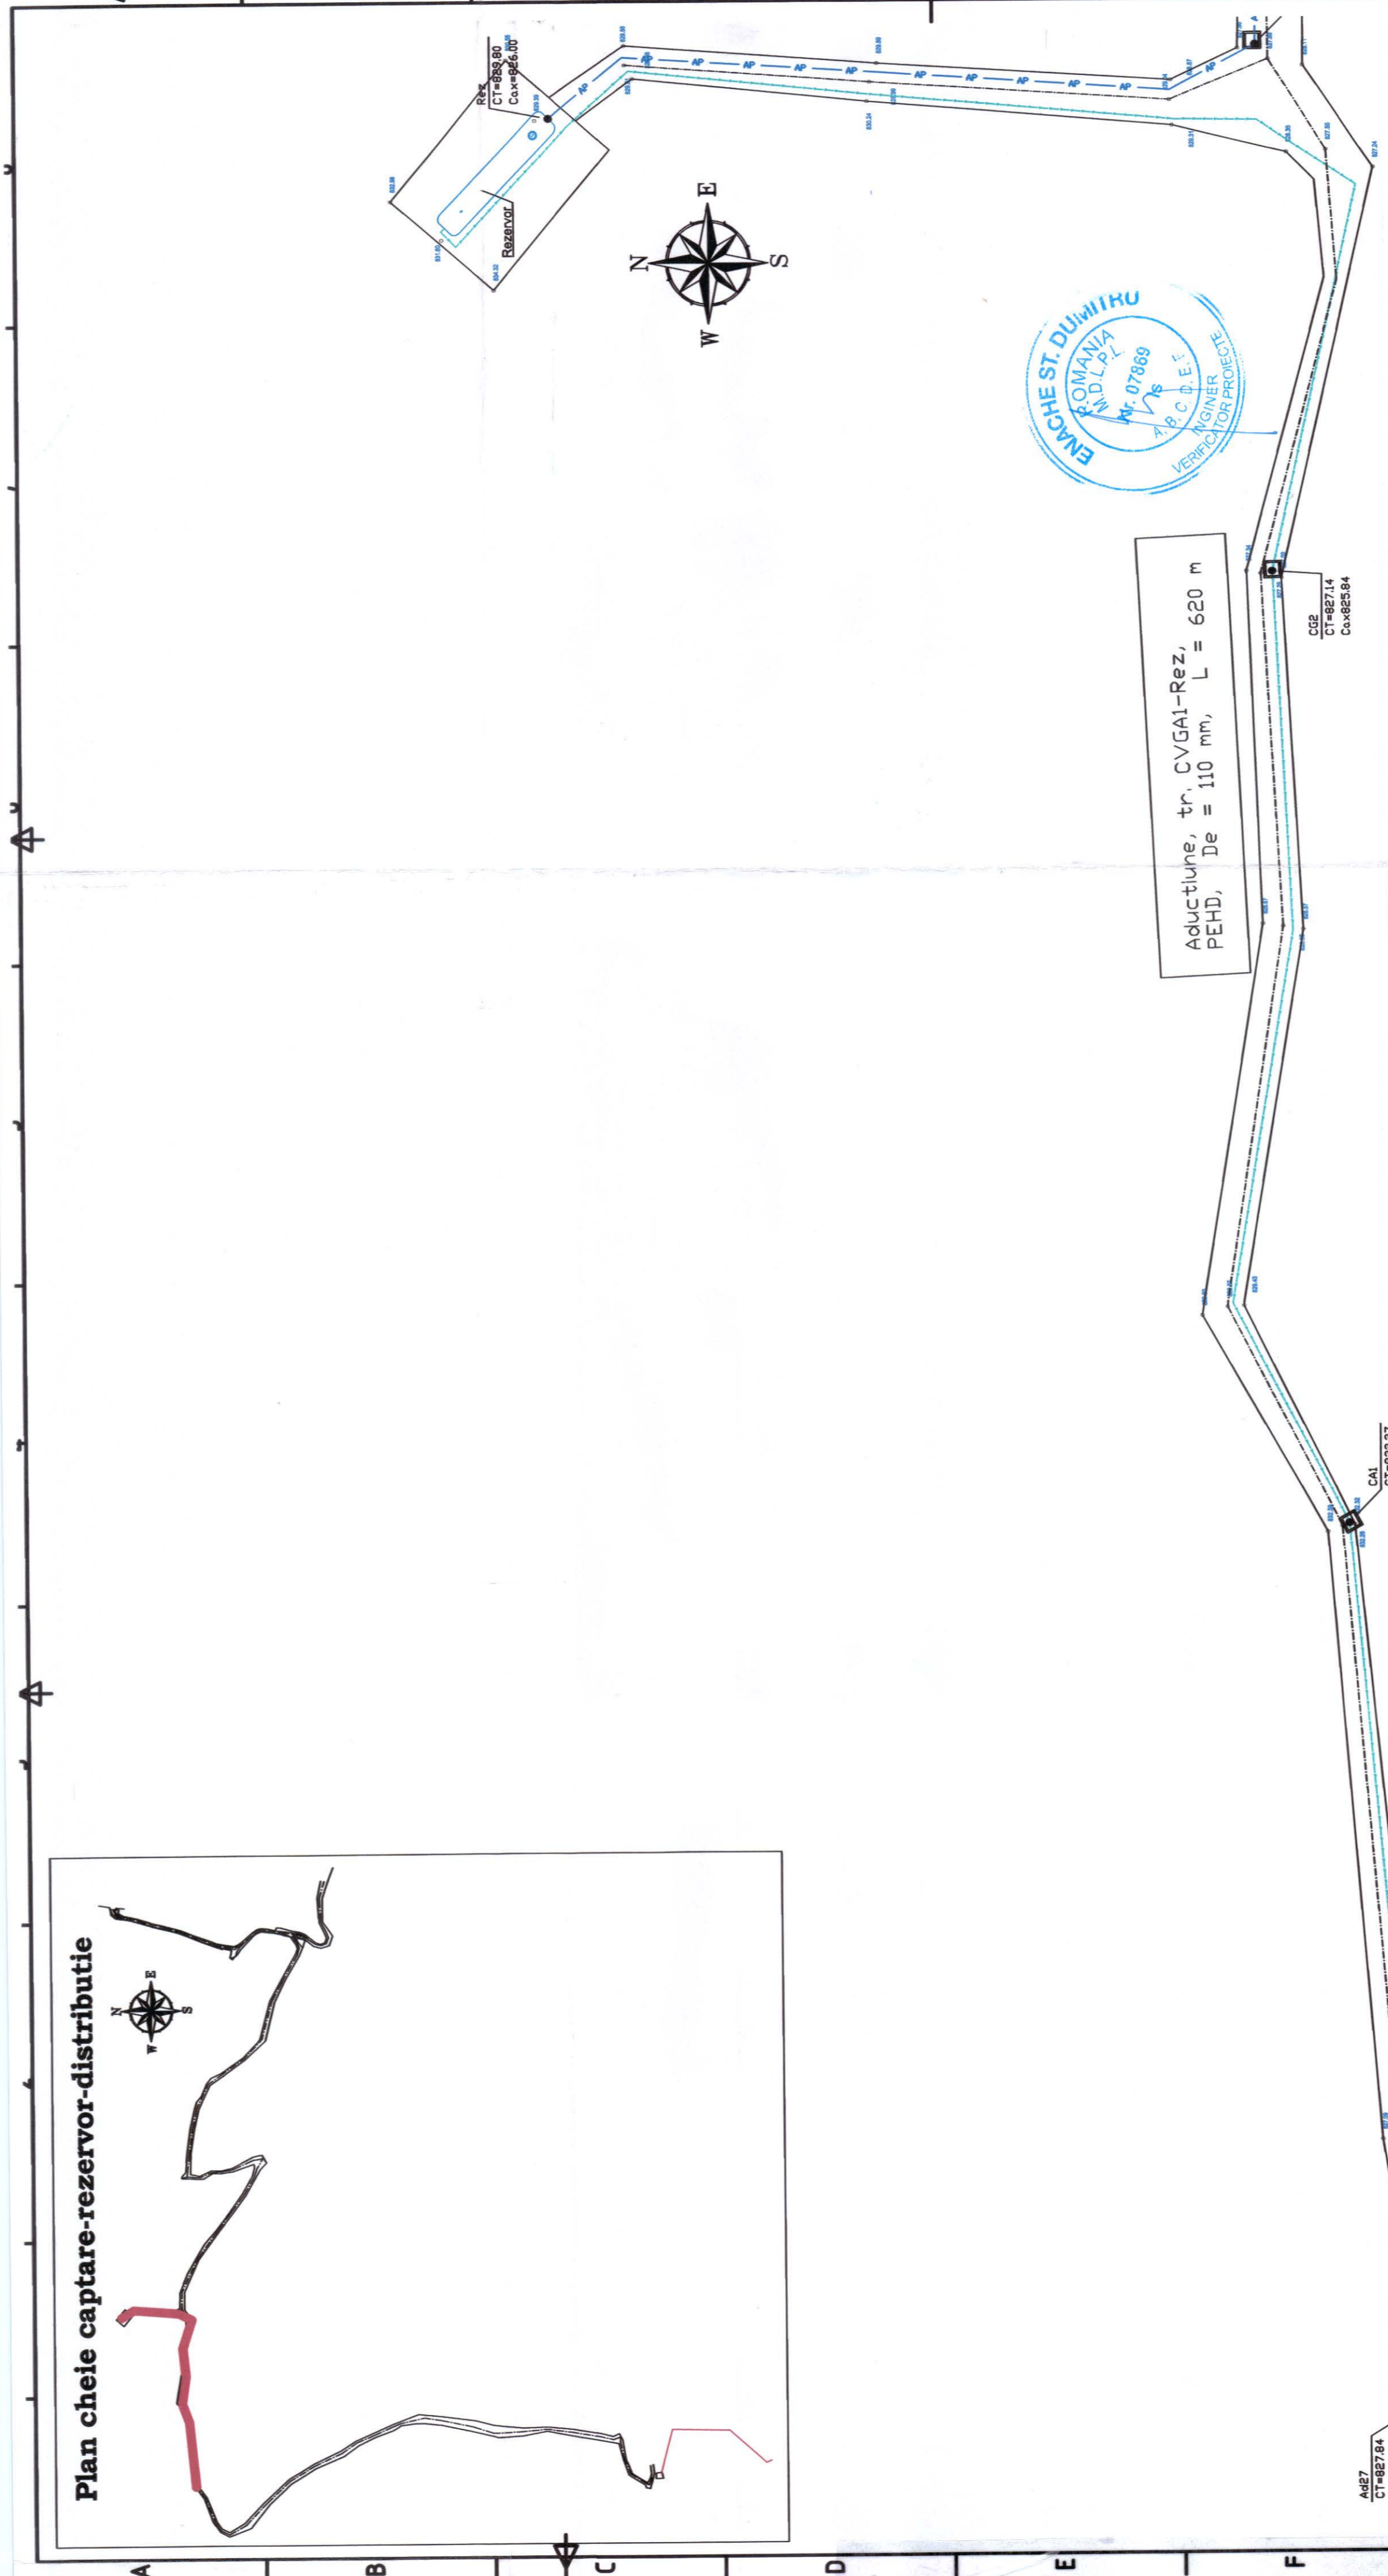


Plan cheie capture-rezervor-distributie

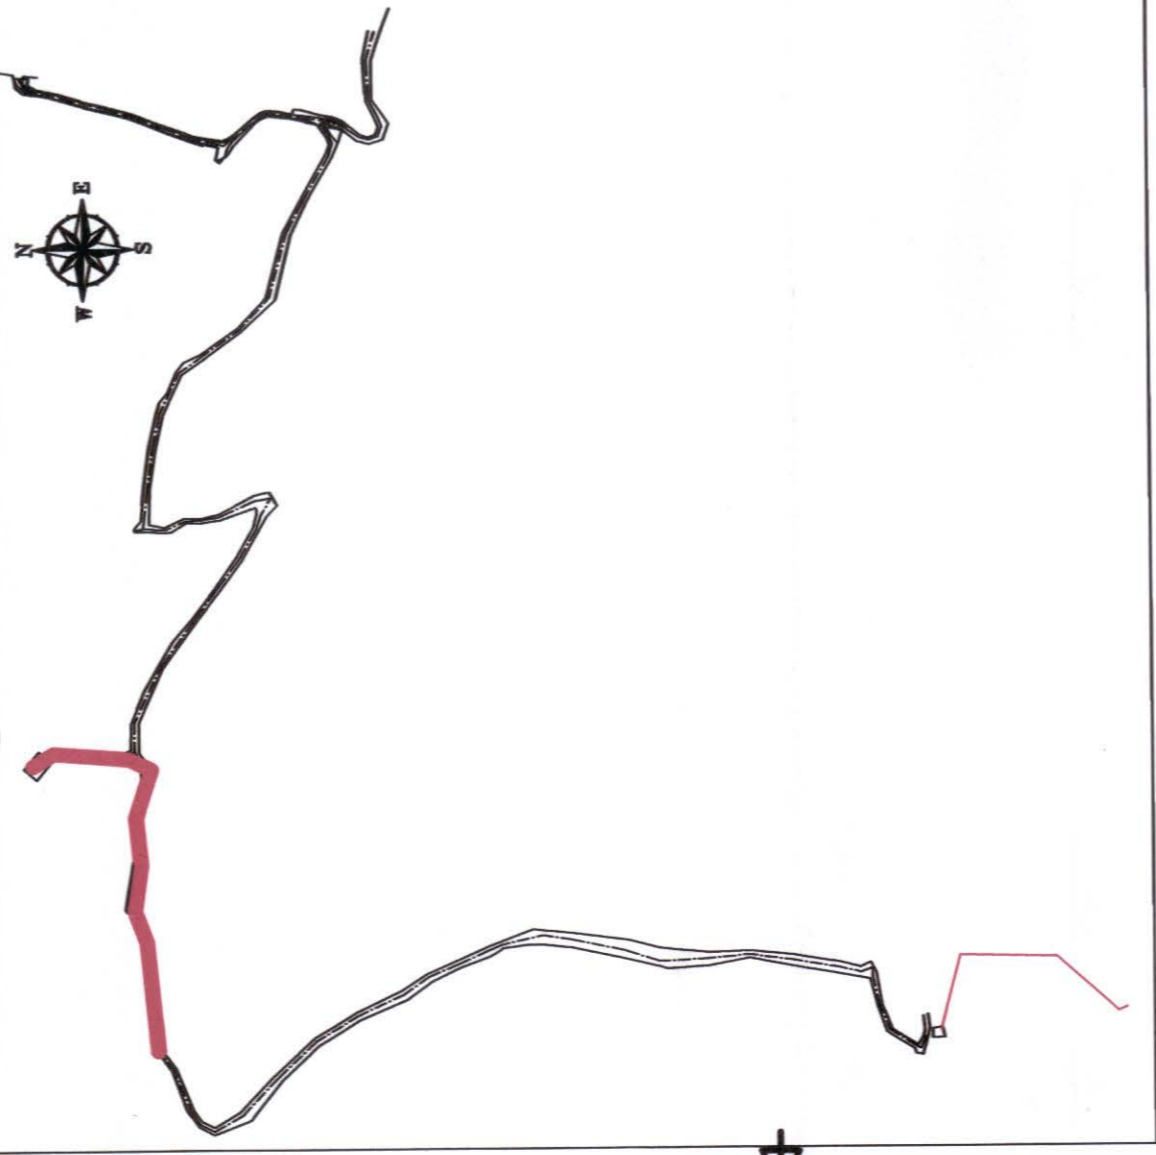

Aducltiune, tr. CVGAI-Rez,
PEHD, De = 110 mm, L = 620 m

LEGENDA

— PE	Conducta distributie proiectata din tuburi PEHD, PE100, SDR11, PN16 De 90 mm
— PE	Conducta aductiune proiectata din tuburi PEHD, PE100, SDR11, PN16 De 110 mm
CT	Cota teren
Cax	Cota ax
SP	Statie de pompare apa potabila
CA	Camin de aerisire
CG	Camin de golire
CVA	Camin de vane si aerisire
CVGA	Camin de vane, golire si aerisire
CVRP	Camin de vane si reducere presiune



Verificator	Semnatore	Centrina	Referat / Experienta nr. / Data	Beneficiar :	Primaria Valea Doftanei
PROIECTANT GENERAL SC DRAGONAD GEOMETRY SRL	Ing. Magdalina Dughid	Ing. Ionel Dughid	Ing. Ionel Dughid	Titlu proiect:	Construire retea de apa si lucrari conexe in satul Teslia-Zona Florei, Comuna Valea Doftanei, Judetul Prahova
Specificatie	Numre	Scara	Data	Titlu plan:	Plan de situatie
Ser proiect:	Fig. Inel Dughid	1:500	12/2024	Plan de situatie	Plan de situatie
Desenat:	Fig. Inel Dughid			Conducta aductiune apa tronson captare-rezervor	PS-Ad-02