


PLAN DE SITUATIE  
Scara 1:500

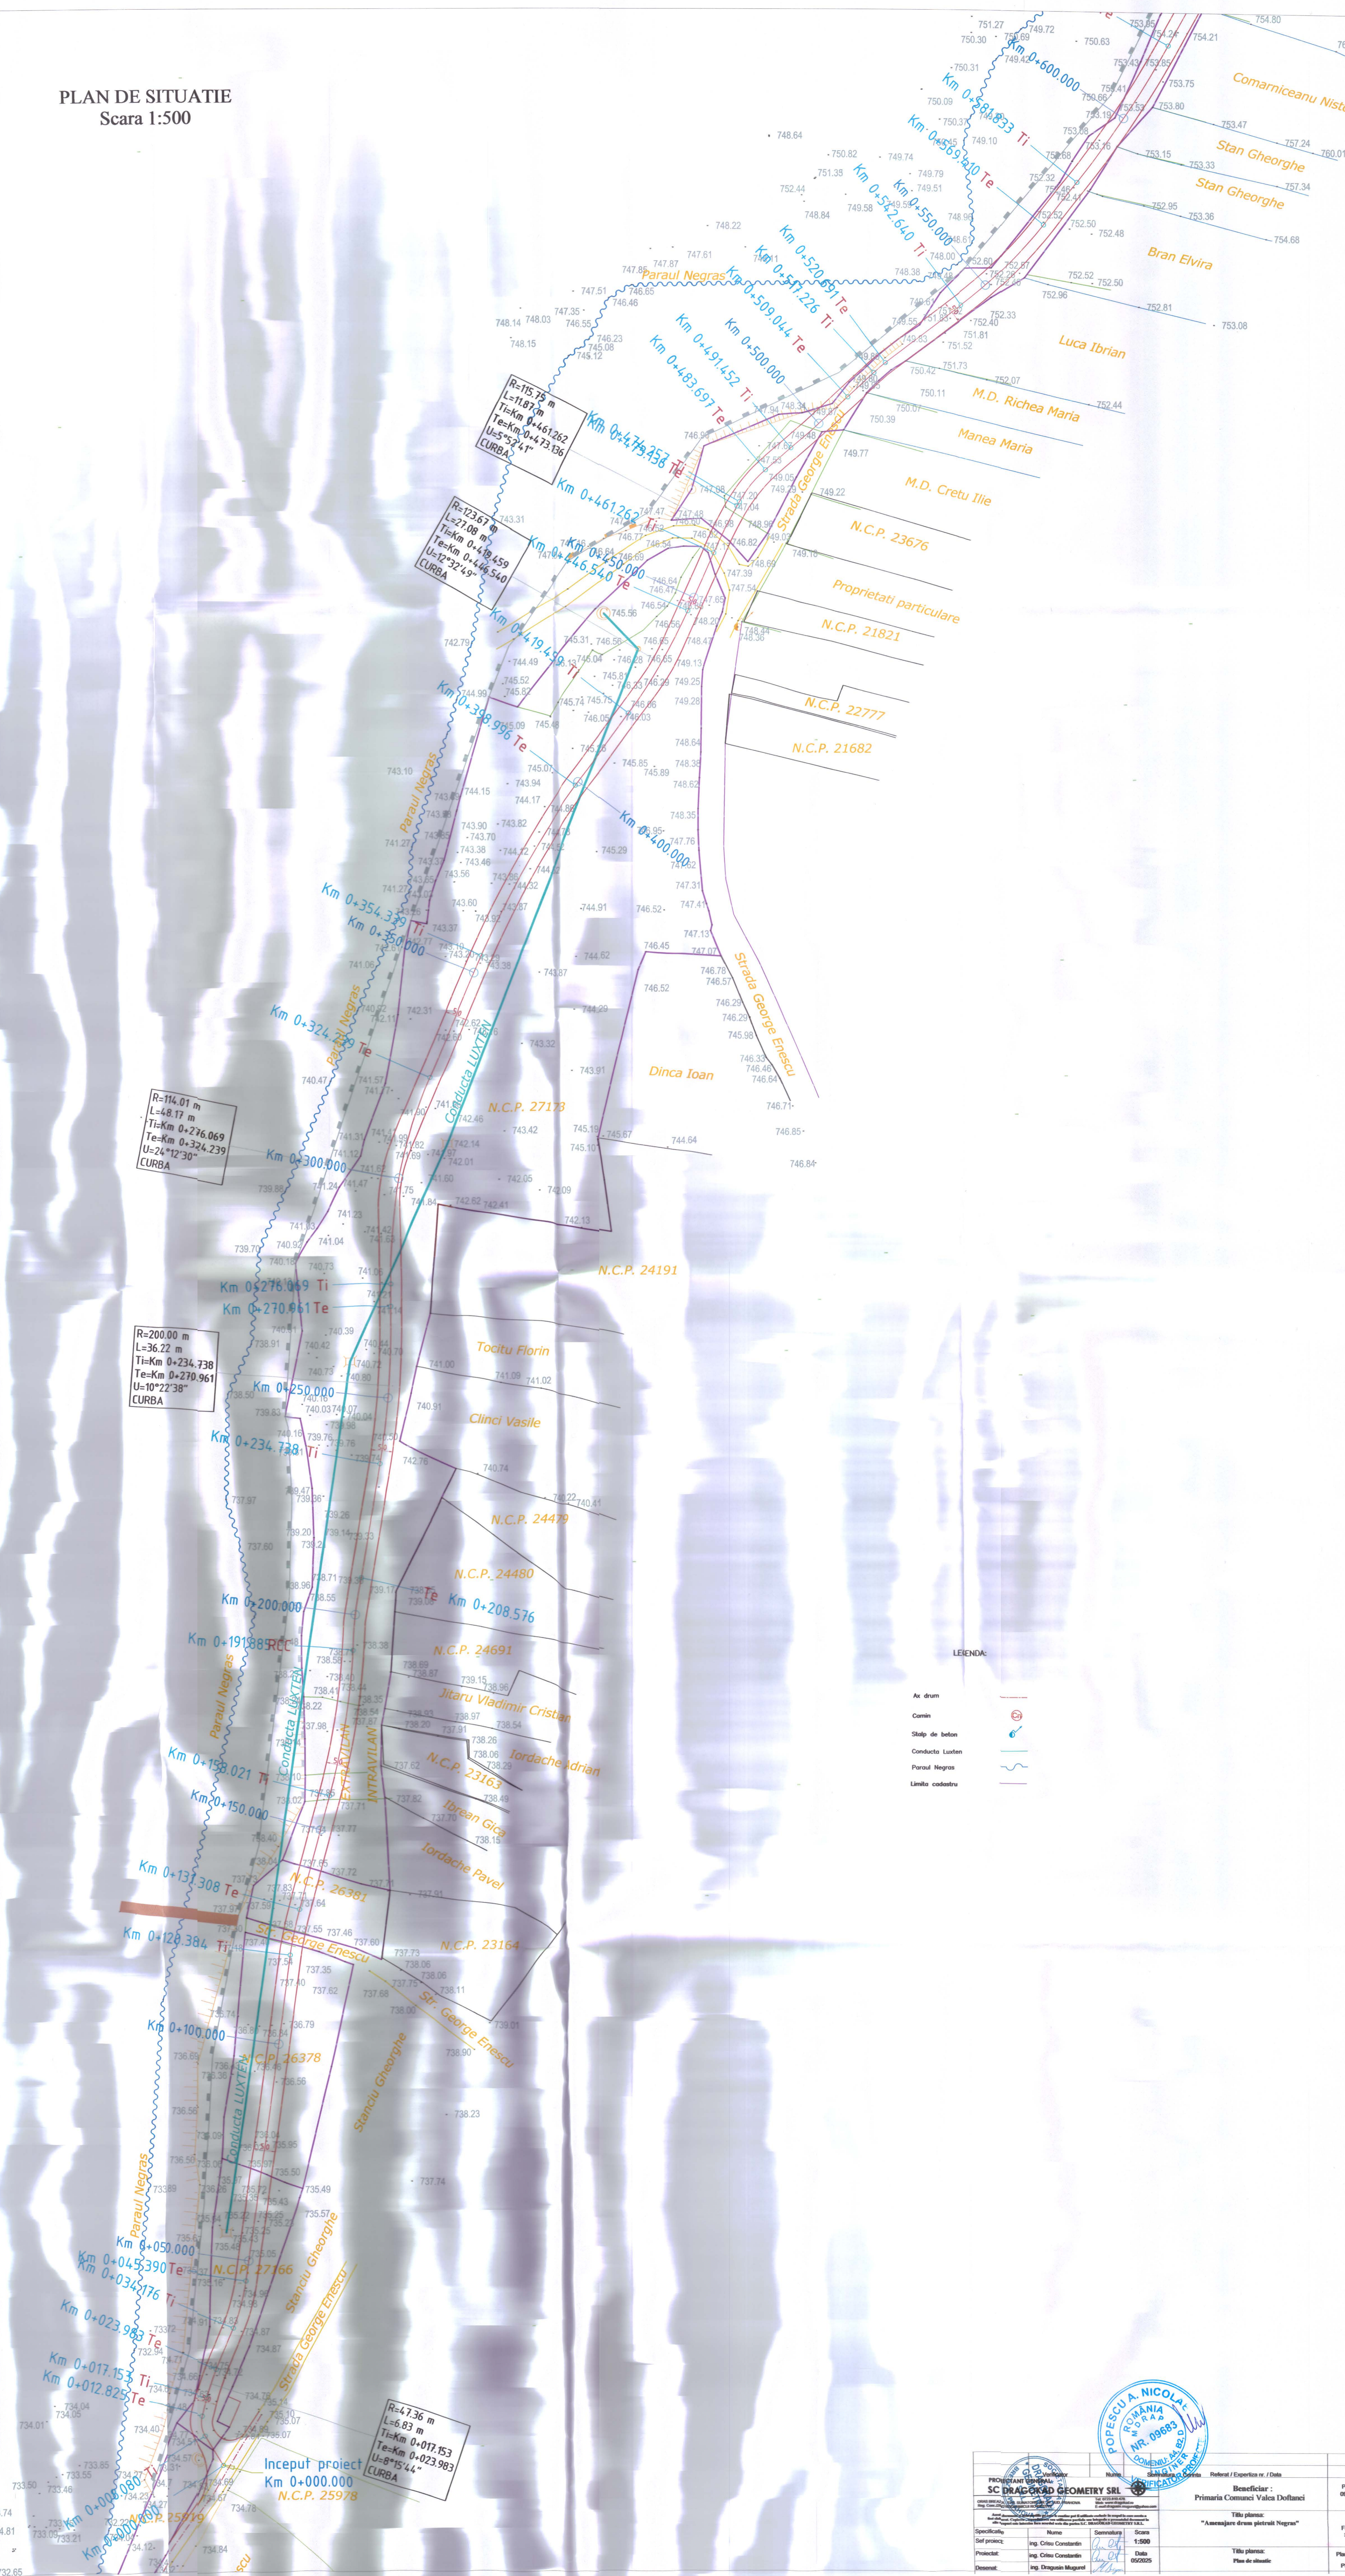

LEGENDA

- Ae drum
- Comin
- Stap de balast
- Conducta Lutena
- Paraul Negras
- Limita cadastru



PROIECTANT	SC DRAGAD GEOMETRY S.R.L.	Beneficiar	Primaria Comuna Valca Doftanei
Titlu plan	"Asanarea drum pietruit Negru"	Faza	SP
Scara	1:500	Data	02/2025
Proiectat	Ing. Claudiu Constantin	Desenat	Ing. Dragos Magurel

N.C.P. 22963

Incepul proiect  
Km 0+000.000  
N.C.P. 25978

R=47.36 m  
L=6.83 m  
Ti=Km 0+017.153  
Te=Km 0+023.983  
U=6°15'44"  
CURBA